


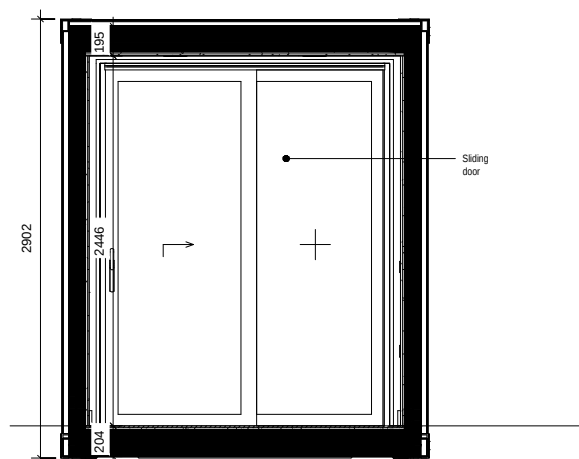

12192

2023

2515

1138

724

Bathroom 1230 X 1357

1900

423

800

800

1900

700

183

2023 X 1962

Storage under bed

Double bed

Children's bunk bed

1400

800

Dresses under bunk bed

1400

Architectural floor plan of a building with a total area of 11807 sq ft and an addition of 2019 sq ft. The plan shows a long rectangular main structure with a smaller section on the left. Key features include:


- Overall dimensions: 11807 (total area) and 2019 (addition area).
- Rooms and sections: 2445 (a specific section area), Sliding door (multiple locations), Air exhauster (multiple locations), Smoke detector, Surface mounted downlights, Wall mounted AC unit connected to external noise, and Sliding door.
- Other labels: Commando socket, inset and flush with exterior.

drawing no




GENERAL NOTE:

External Colour: RAL9007
Internal Colour (Walls, ceiling): RAL9010
Internal Colour (Floor): RAL7016
Internal Colour: (Window
Frames) RAL901

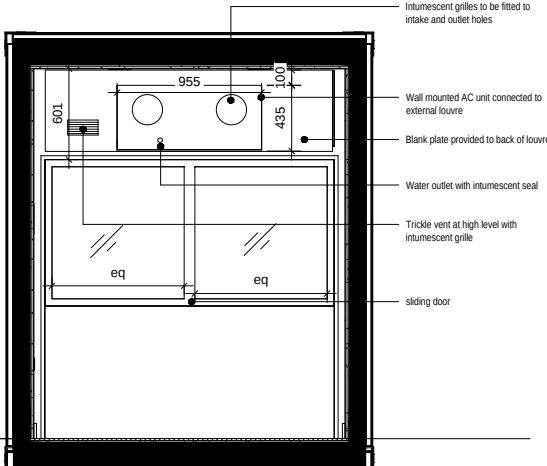


SCALE 1 : 50

40ft Container Elev 02

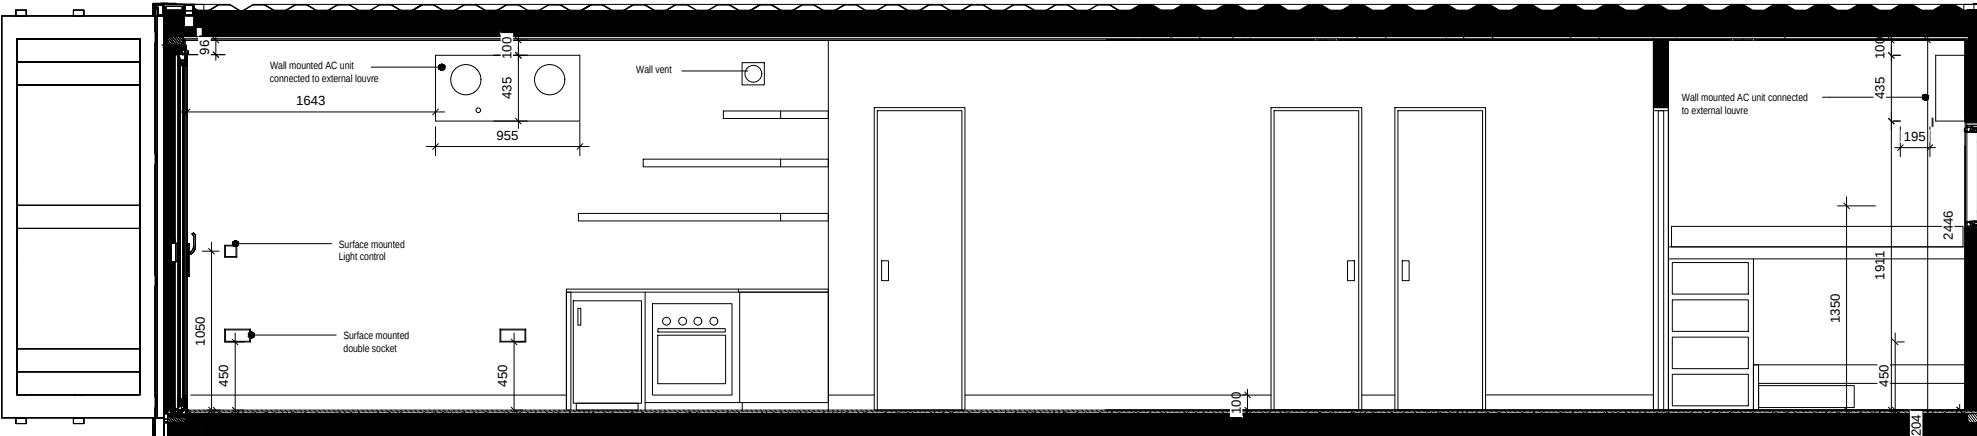

SCALE 1 : 50

40ft Container Elev 03

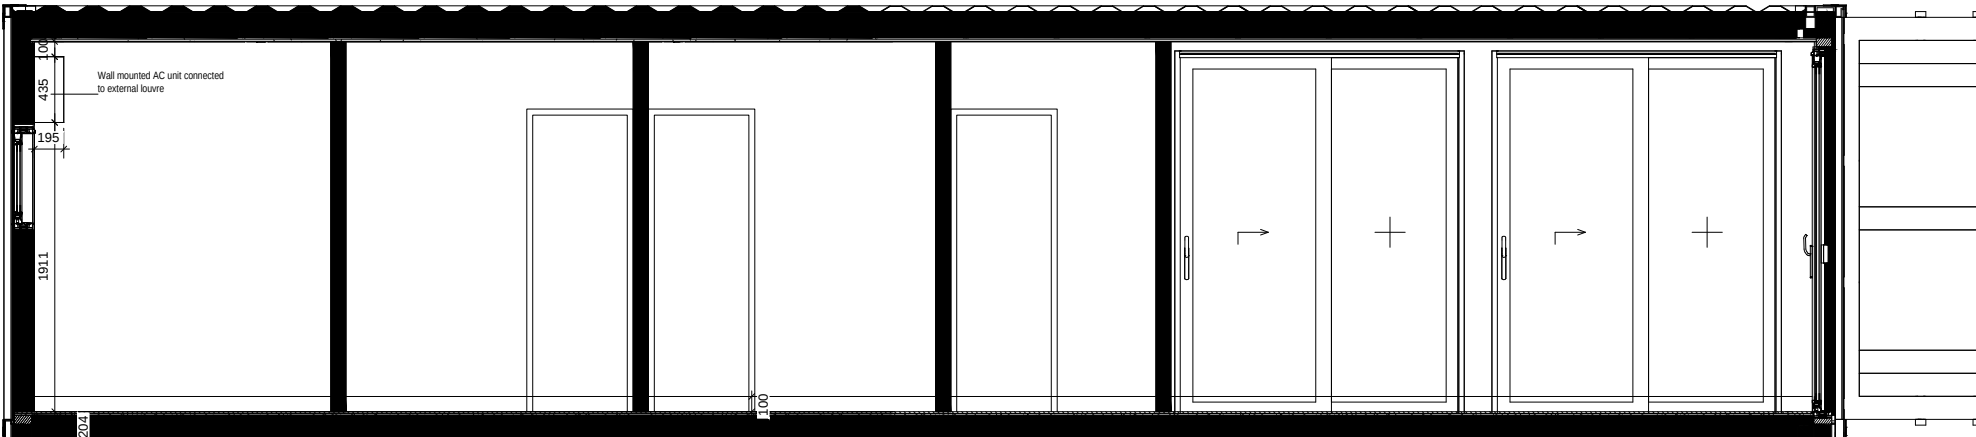

SCALE 1 : 50

40ft Container Elev 04

project
BLOC SPACES
blocspaces.com
LONDON UK

title
LS-300-E1-S2-9007
30 SQ M Work Space

scale paper

status revision

drawing no