



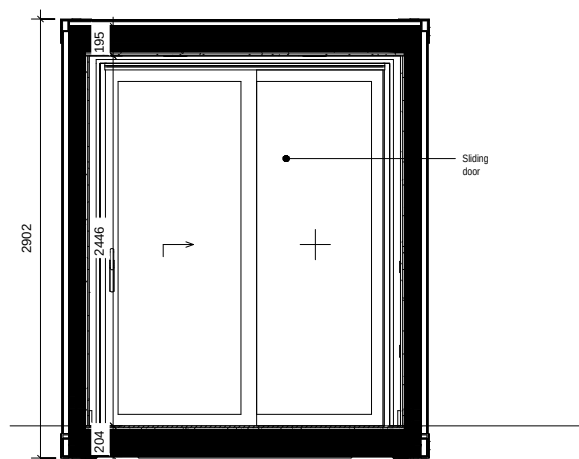

This detailed floor plan shows the second floor of the house. The overall dimensions are 12192 units wide by 2009 units deep. The layout includes a bedroom (2023 x 1962) with a double bed, storage under the bed, and a children's bunk bed. A bathroom (1230 x 1357) is located near the bedroom. The kitchen (1138 units wide) features a stove, sink, and refrigerator. The living area (2515 units wide) includes a fireplace and a large window. The plan also shows a central hallway, a bathroom (1230 x 1357), and a kitchen (1138 units wide). Dimensions for various rooms and areas are provided, along with furniture placement and door swings.


[illegible]

drawing no

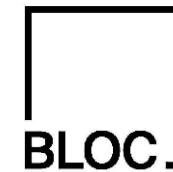


GENERAL NOTE:


External Colour: RAL9010
Internal Colour (Walls, ceiling): RAL9010
Internal Colour (Floor): RAL7016
Internal Colour: (Window
Frames) RAL901

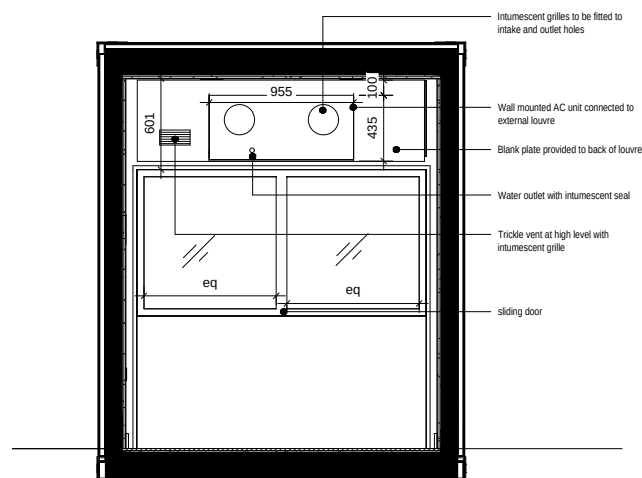

SCALE 1 : 50
40ft Container Elev 02

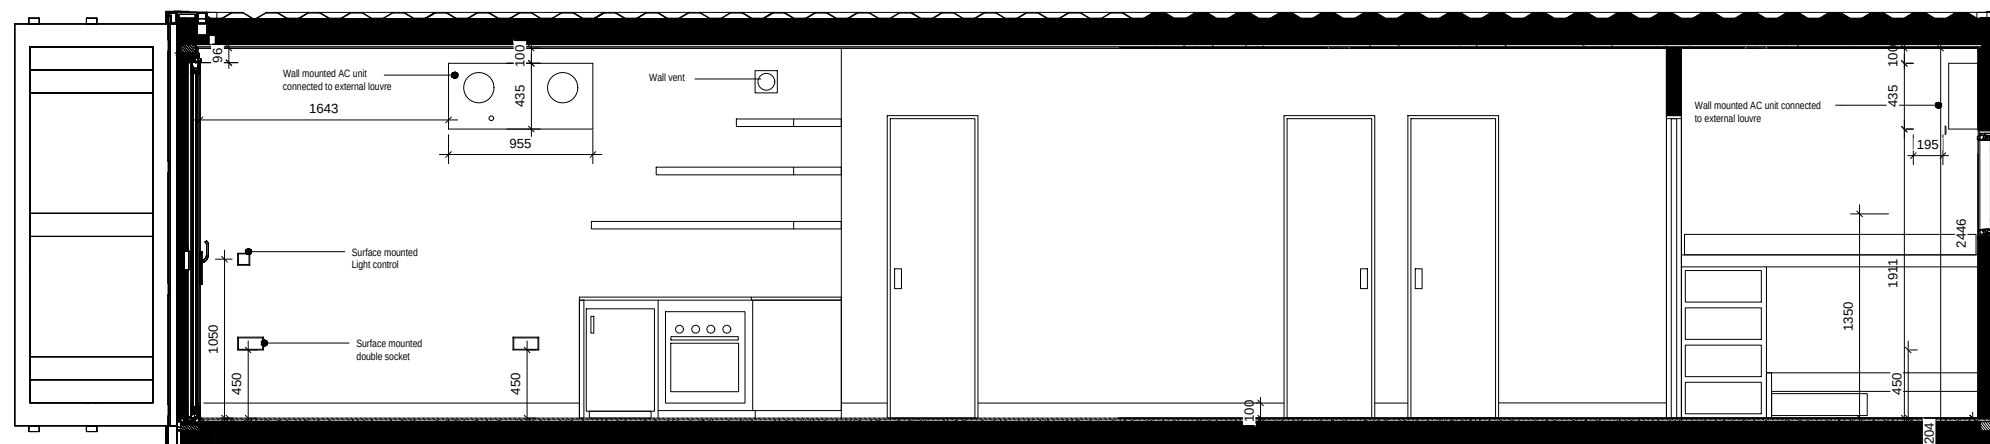

SCALE 1 : 50
40ft Container Elev 03

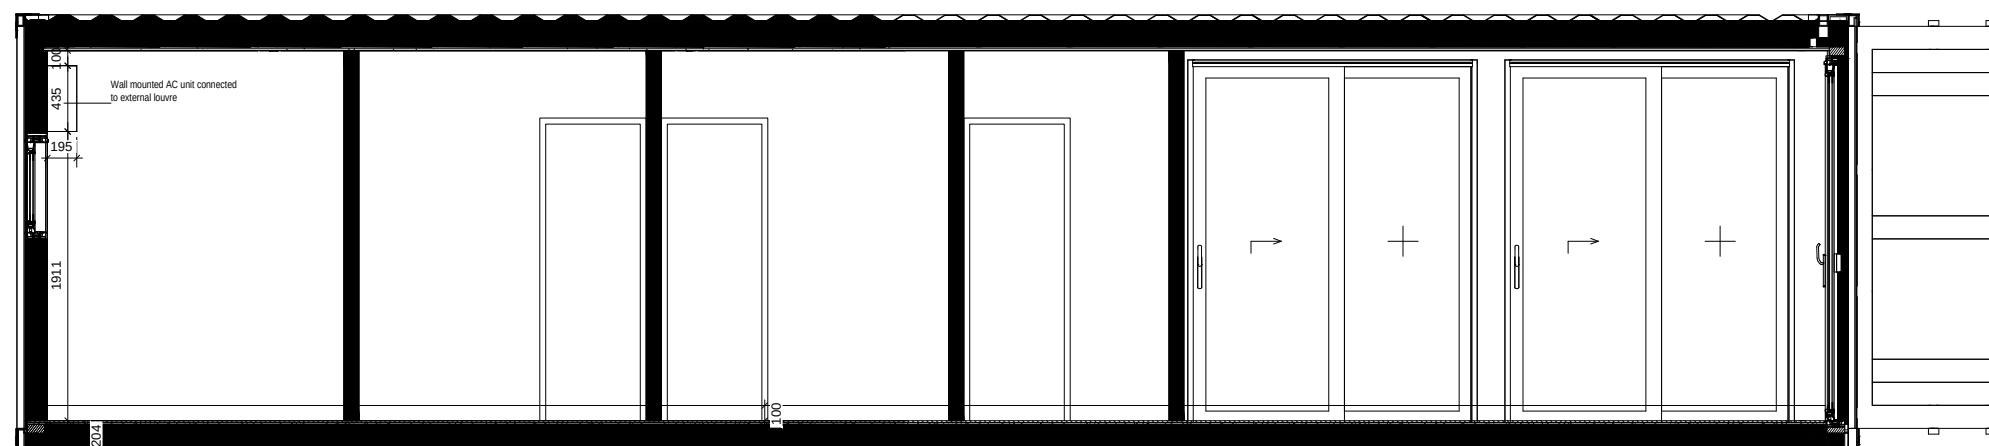

SCALE 1 : 50
40ft Container Elev 04

project BLOC SPACES blocspaces.com LONDON UK	
title LS-300-E1-S2-9010 30 SQ M Work Space	
scale	paper
status	revision
drawing no	