





GENERAL NOTE:


External Colour: RAL5010
 Internal Colour (Walls, ceiling): RAL9010
 Internal Colour (Floor): RAL7016
 Internal Colour: (Window Frames) RAL901

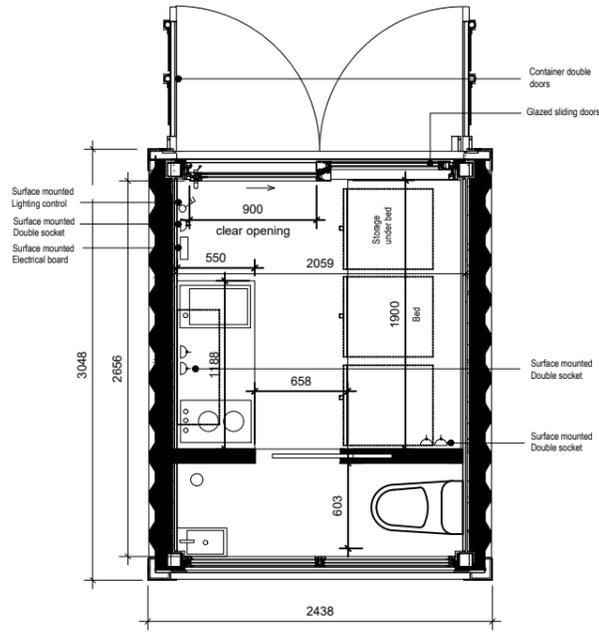


SCALE 1 : 50
10ft Container Plan

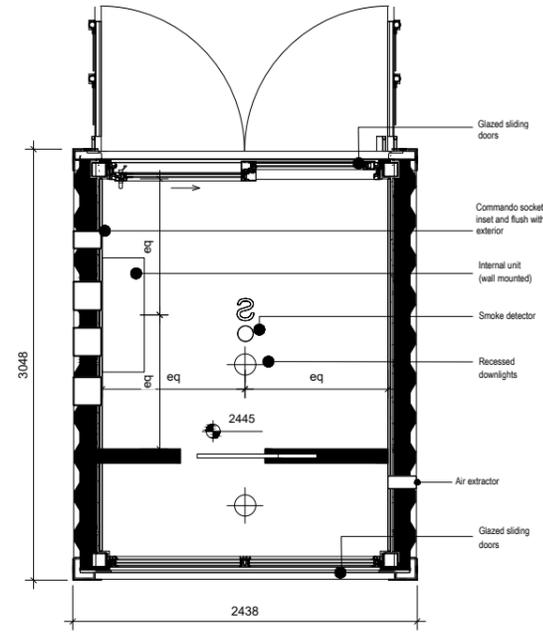


SCALE 1 : 50
10ft Container Ceiling

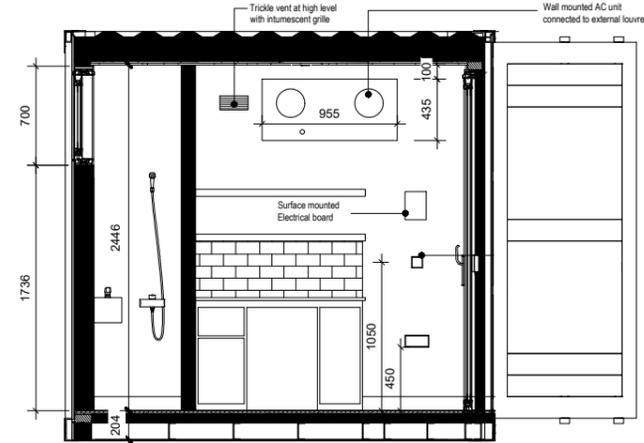


SCALE 1 : 50
10ft Container Elev 01

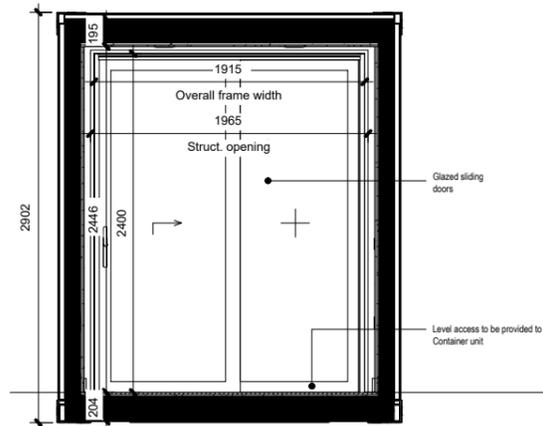

SCALE 1 : 50
10ft Container Elev 03

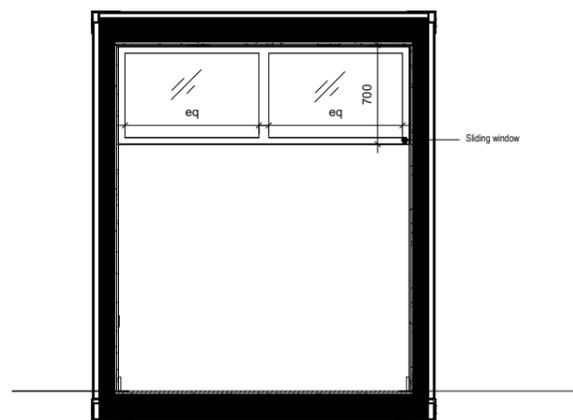

SCALE 1 : 50
10ft Container Elev 04

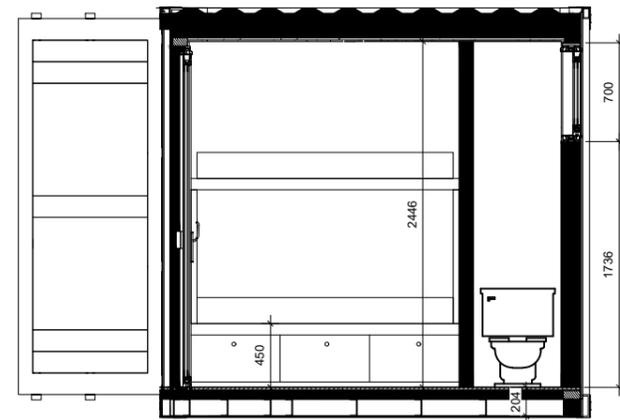

SCALE 1 : 50
10ft Container Elev 02

project
BLOC SPACES
LONDON UK

title
LS-075-E1-S0-5010
7.5 SQ M Live Space

drawn by scale paper project no

status revision

drawing no