



GENERAL NOTE:


External Colour: RAL9010
Internal Colour (Walls, ceiling): RAL9010
Internal Colour (Floor): RAL7016
Internal Colour: (Window Frames) RAL901

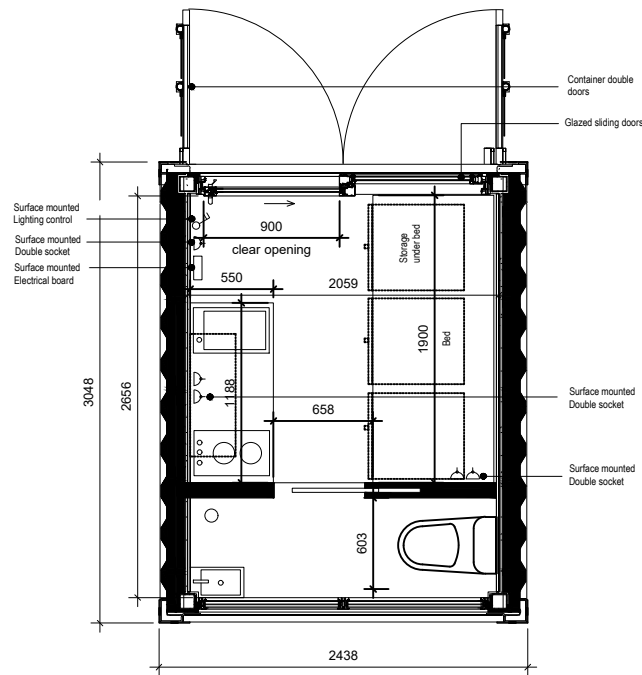


SCALE 1 : 50
10ft Container Plan

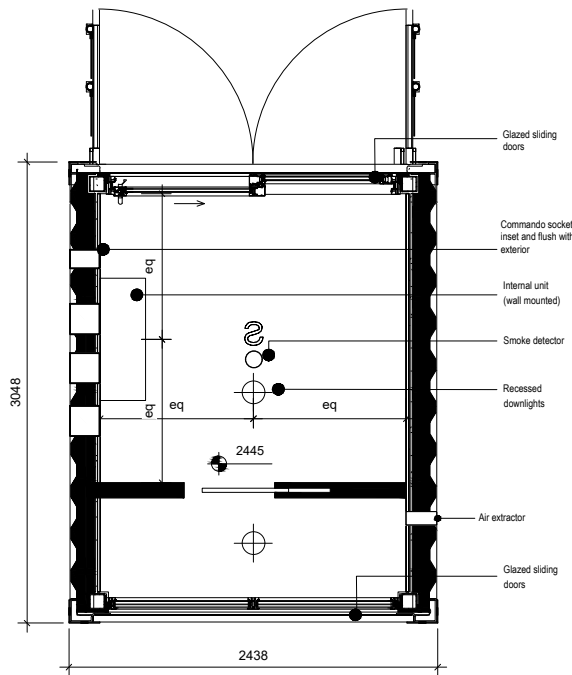


SCALE 1 : 50
10ft Container Ceiling

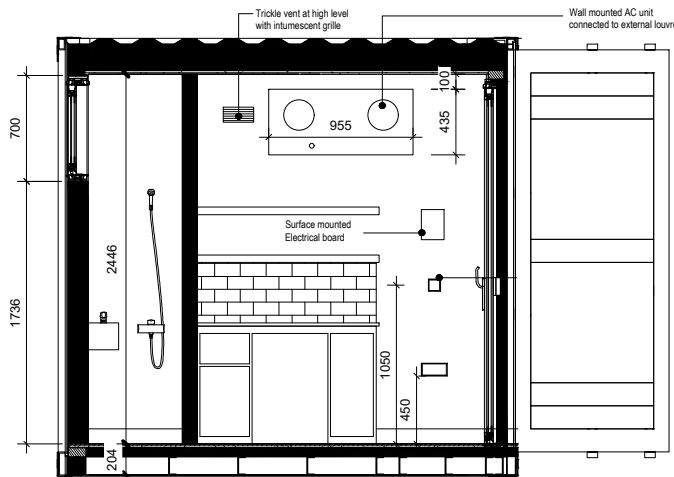


SCALE 1 : 50
10ft Container Elev 01

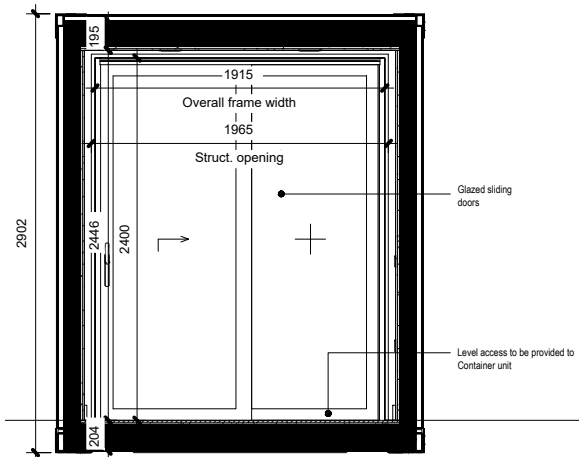

SCALE 1 : 50
10ft Container Elev 03

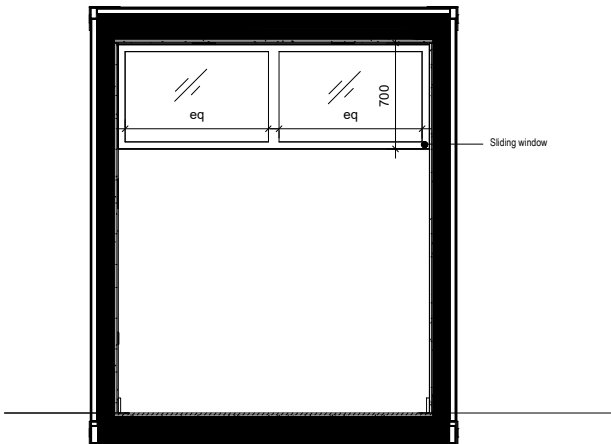

SCALE 1 : 50
10ft Container Elev 04

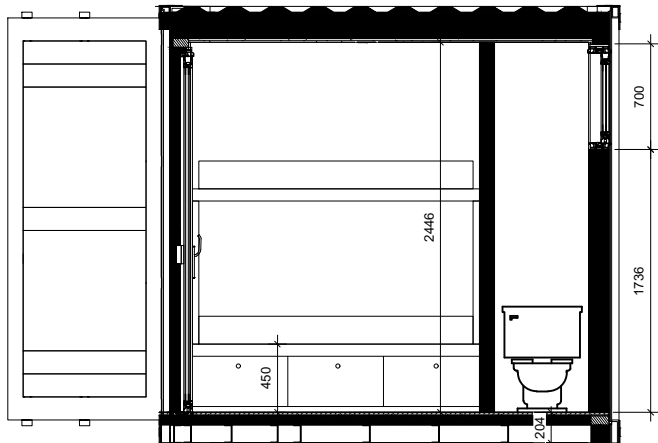

SCALE 1 : 50
10ft Container Elev 02

project	BLOC SPACES
	LONDON UK
title	LS-075-E1-S0-9010
	7.5 SQ M Live Space
drawn by	scale paper project no
status	revision
drawing no	