



GENERAL NOTE:

External Colour: RAL6007
Internal Colour (Walls, ceiling): RAL9010
Internal Colour (Floor): RAL7016
Internal Colour: (Window
Frames) RAL901

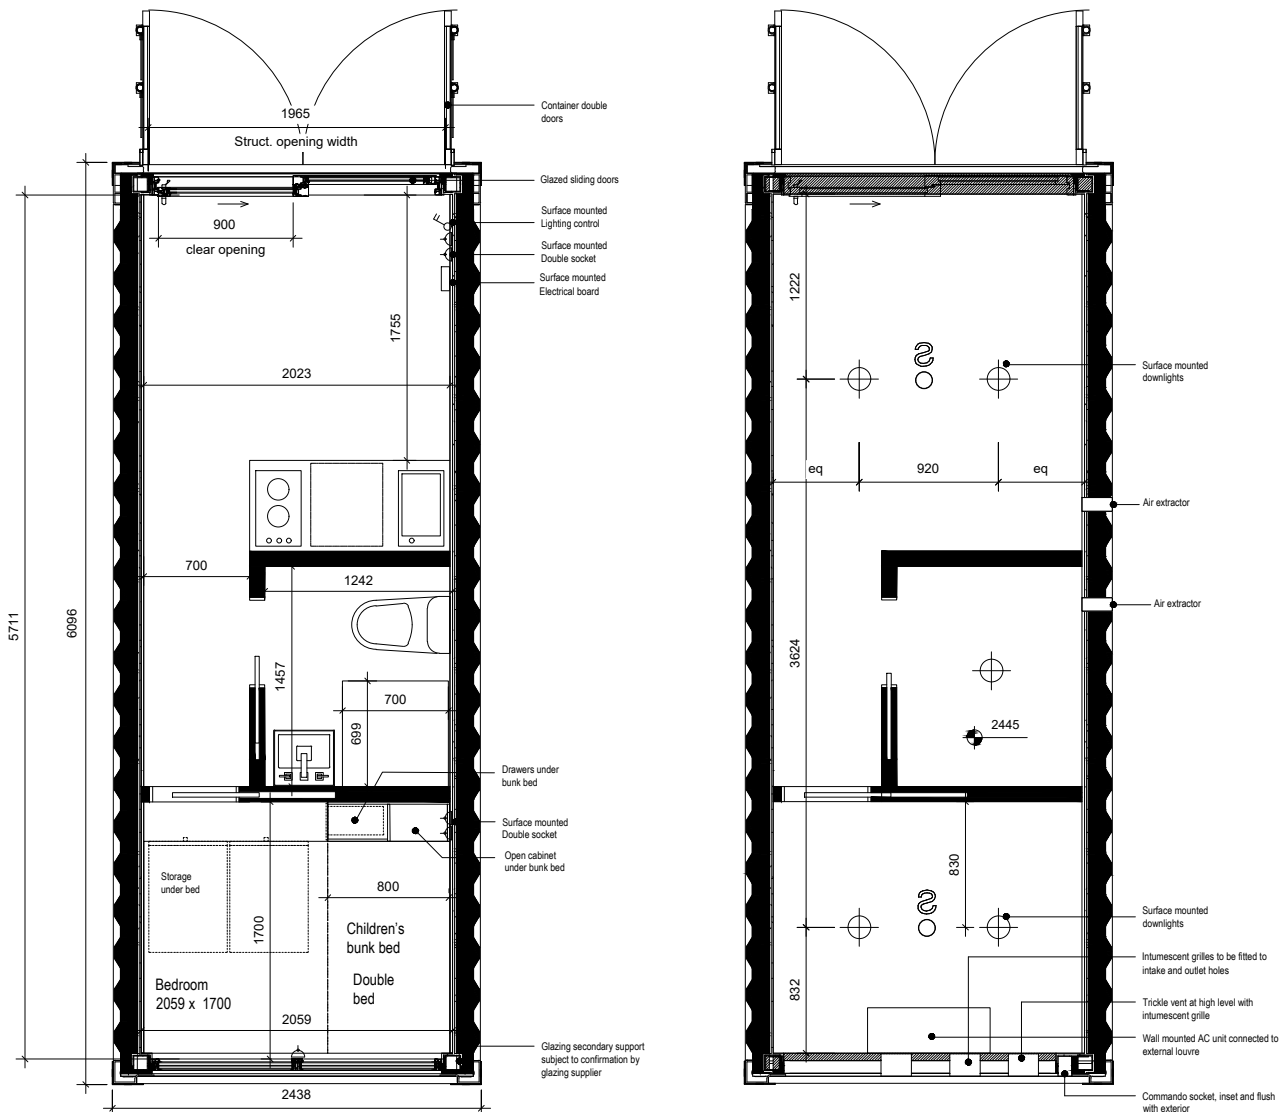


SCALE 1 : 50
20ft Container Plan

SCALE 1 : 50
20ft Container Ceiling

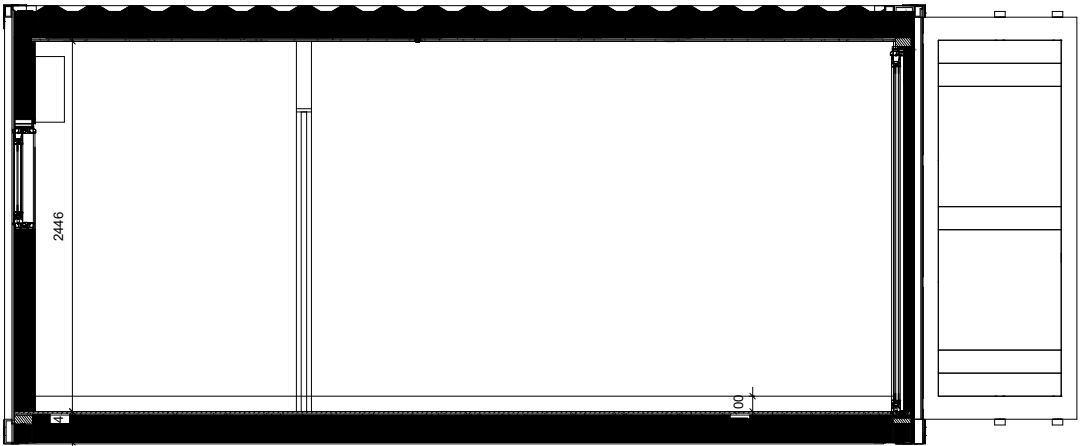


SCALE 1 : 50
20ft Container Elev 01

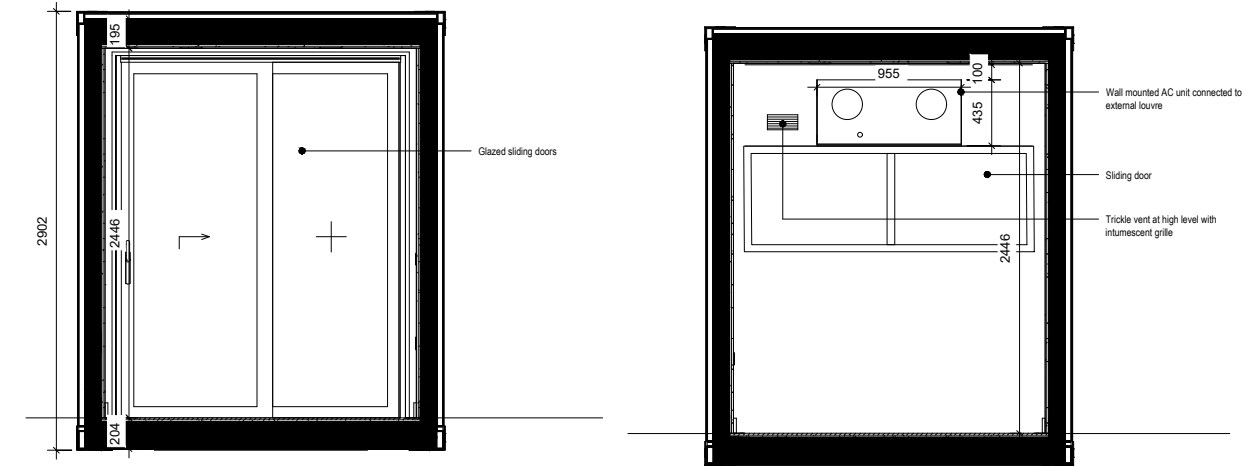

SCALE 1 : 50
20ft Container Elev 03

SCALE 1 : 50
20ft Container Elev 04

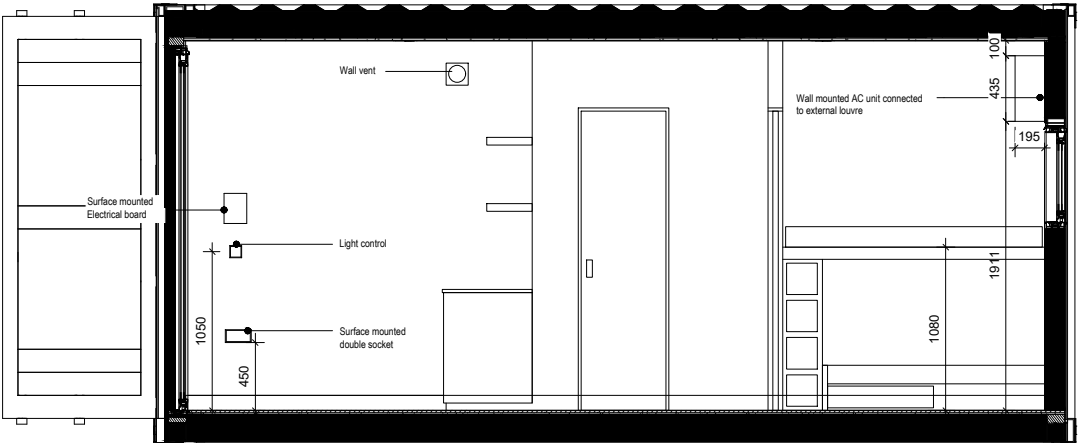

SCALE 1 : 50
20ft Container Elev 02

project
BLOC SPACES
blocspaces.com
LONDON UK

title
LS-150-E1-S0-6007
15 SQ M Work Space

scale paper

status revision

drawing no