



GENERAL NOTE:


External Colour: RAL9010
 Internal Colour (Walls, ceiling): RAL9010
 Internal Colour (Floor): RAL7016
 Internal Colour: (Window Frames) RAL901

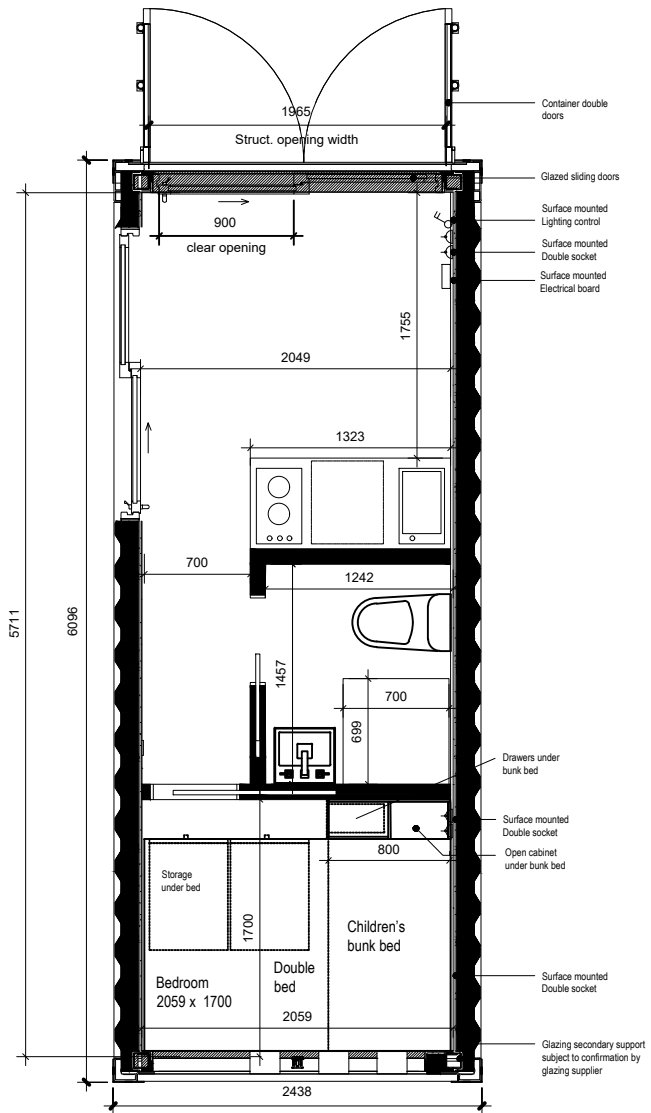


SCALE 1 : 50
 20ft Container Plan

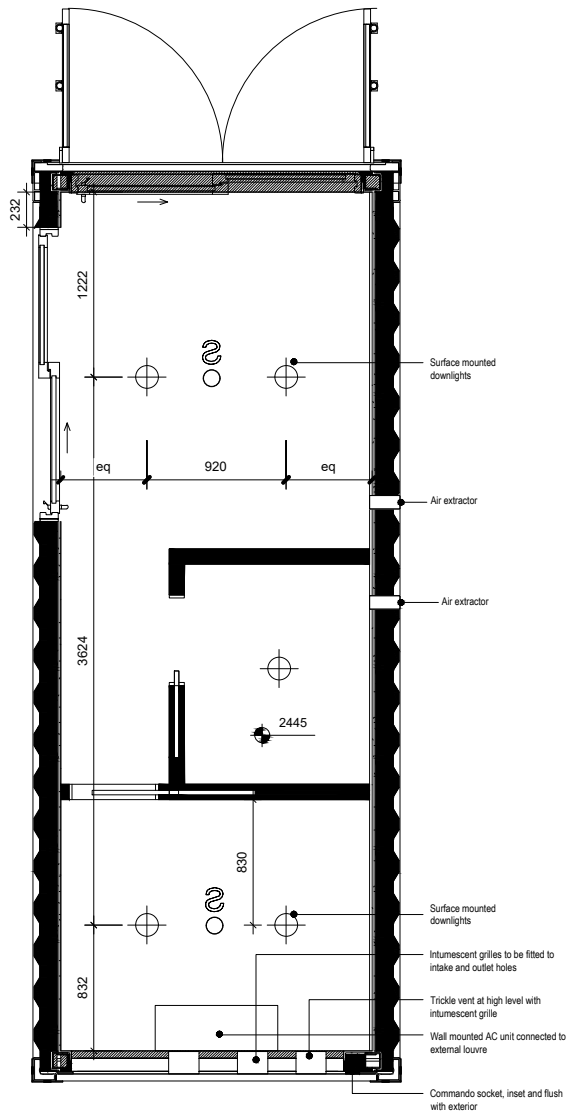


SCALE 1 : 50
 20ft Container Ceiling

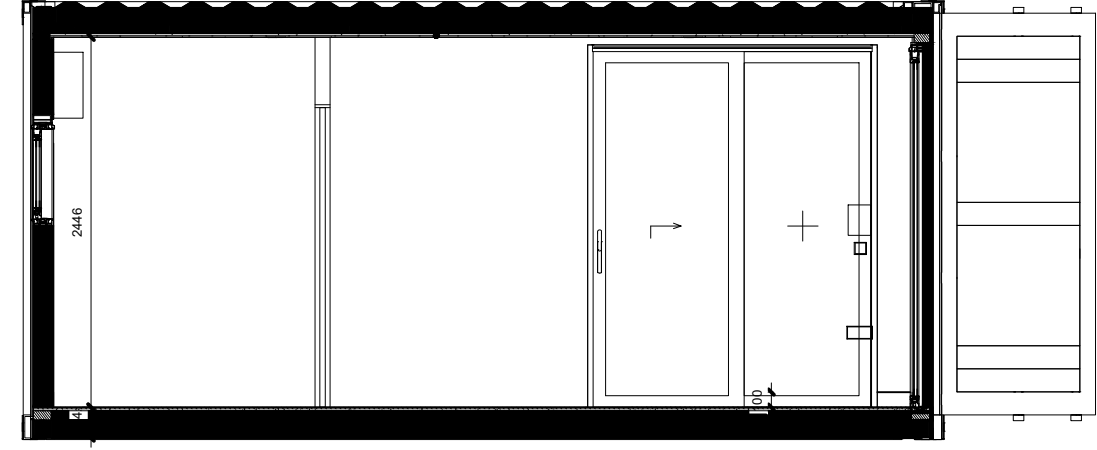


SCALE 1 : 50
 20ft Container Elev 01

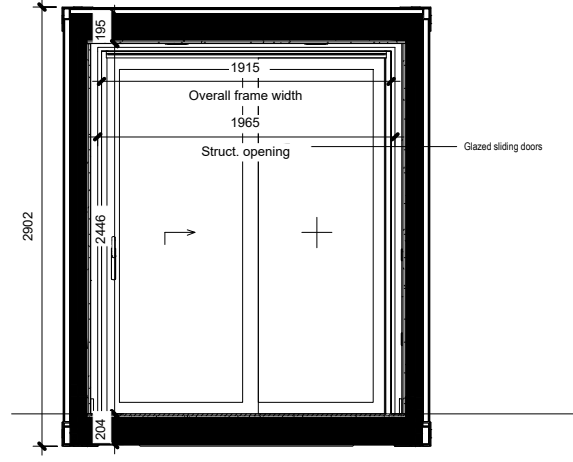

SCALE 1 : 50
 20ft Container Elev 03

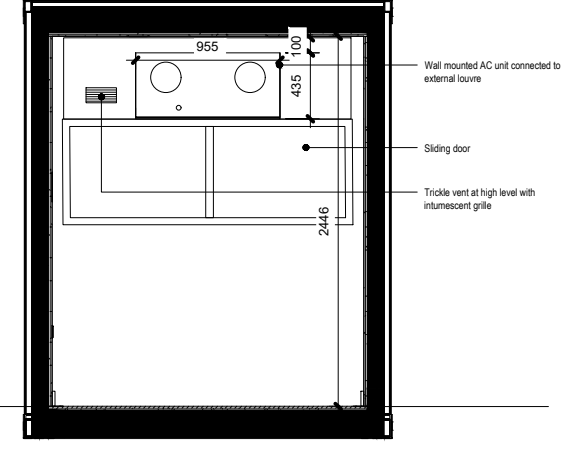

SCALE 1 : 50
 20ft Container Elev 04

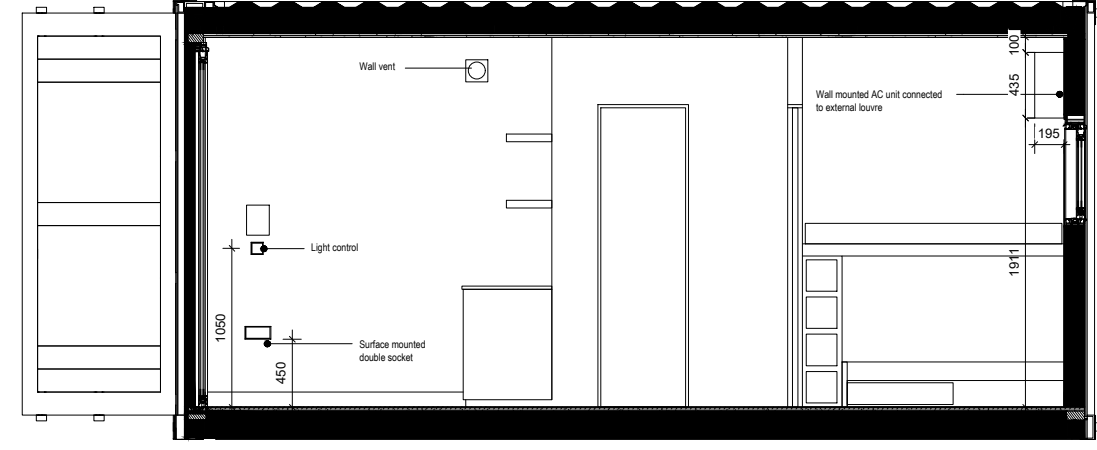

SCALE 1 : 50
 20ft Container Elev 02

project	BLOC SPACES blocspaces.com LONDON UK
title	LS-150-E1-S1-9010 15 SQ M Work Space
scale	paper
status	revision
drawing no	