



GENERAL NOTE:

External Colour: RAL9011
Internal Colour (Walls, ceiling): RAL9010
Internal Colour (Floor): RAL7016
Internal Colour: (Window Frames) RAL901

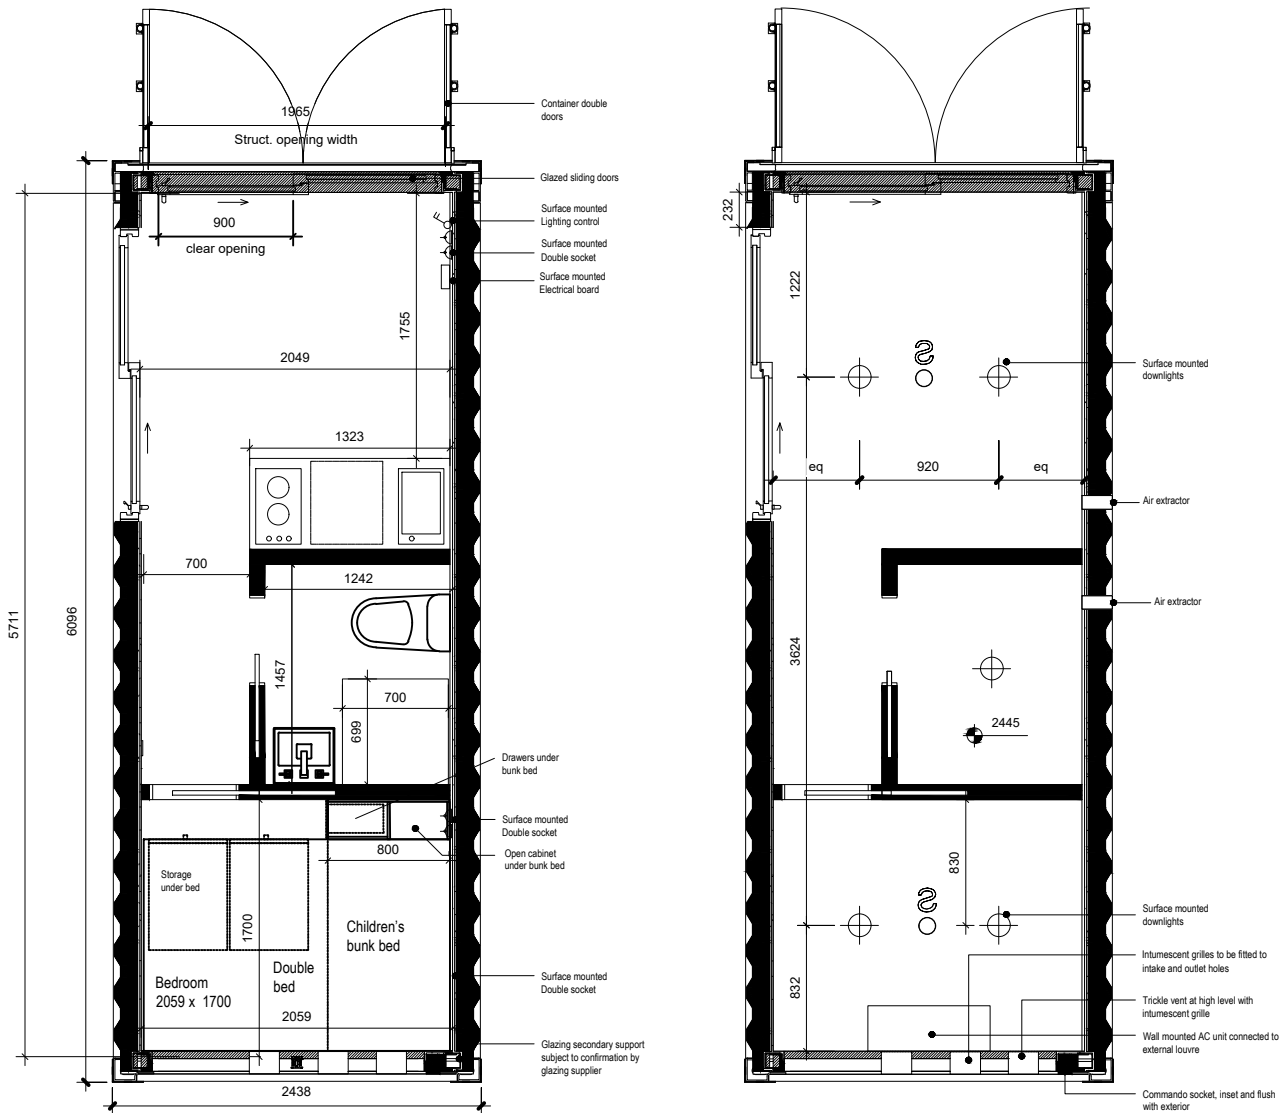


SCALE 1 : 50
20ft Container Plan


SCALE 1 : 50
20ft Container Ceiling

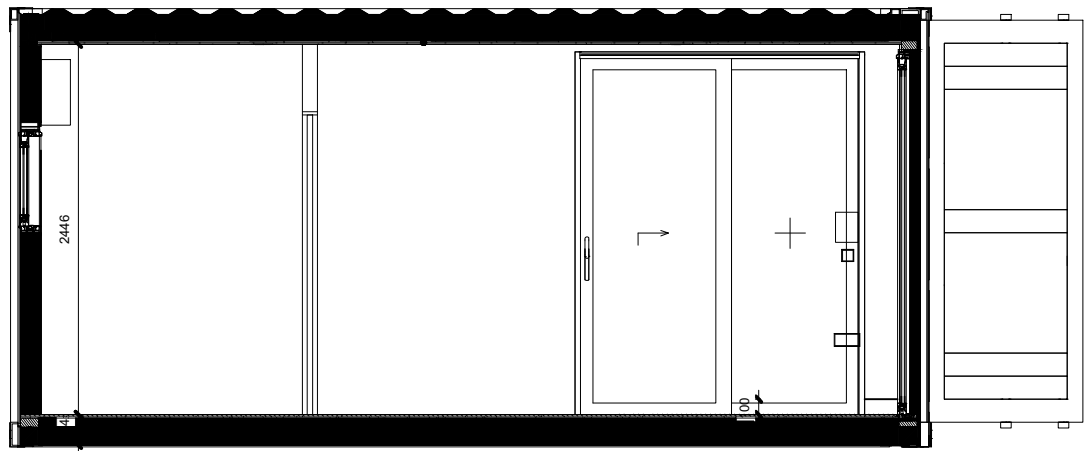


SCALE 1 : 50
20ft Container Elev 01

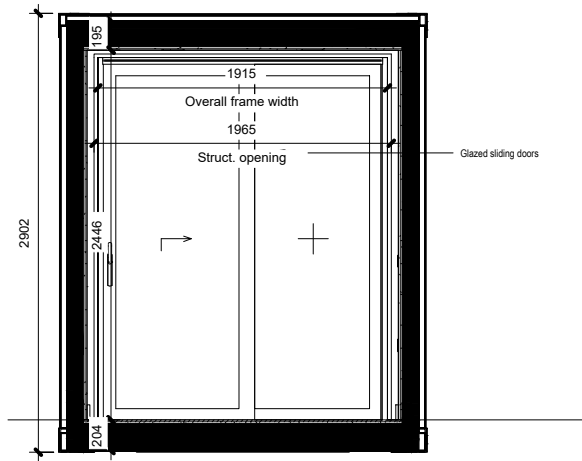

SCALE 1 : 50
20ft Container Elev 03

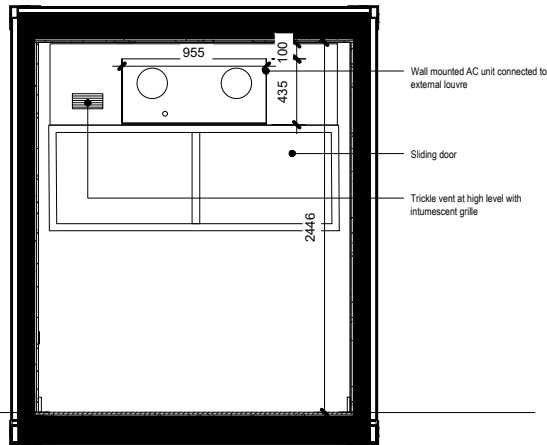

SCALE 1 : 50
20ft Container Elev 04

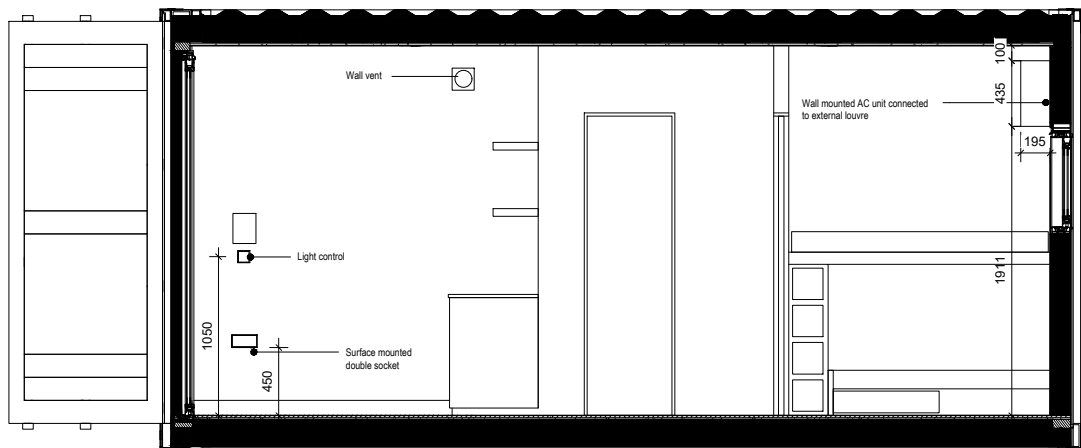

SCALE 1 : 50
20ft Container Elev 02

project
BLOC SPACES
blocspaces.com
LONDON UK

title
LS-150-E1-S1-9011
15 SQ M Work Space

scale paper

status revision

drawing no