



GENERAL NOTE:


External Colour: RAL5010
 Internal Colour (Walls, ceiling): RAL9010
 Internal Colour (Floor): RAL7016
 Internal Colour: (Window Frames) RAL901

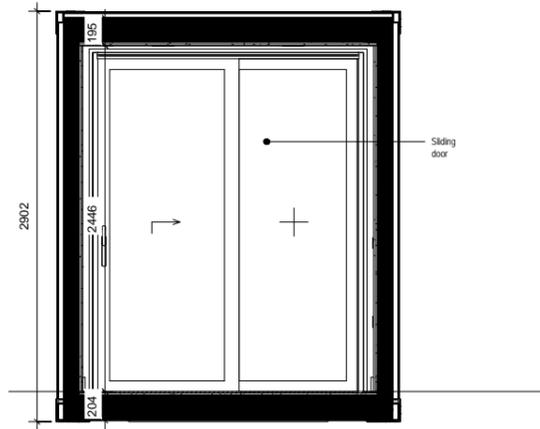

SCALE 1 : 50
 40ft Container Elev 01

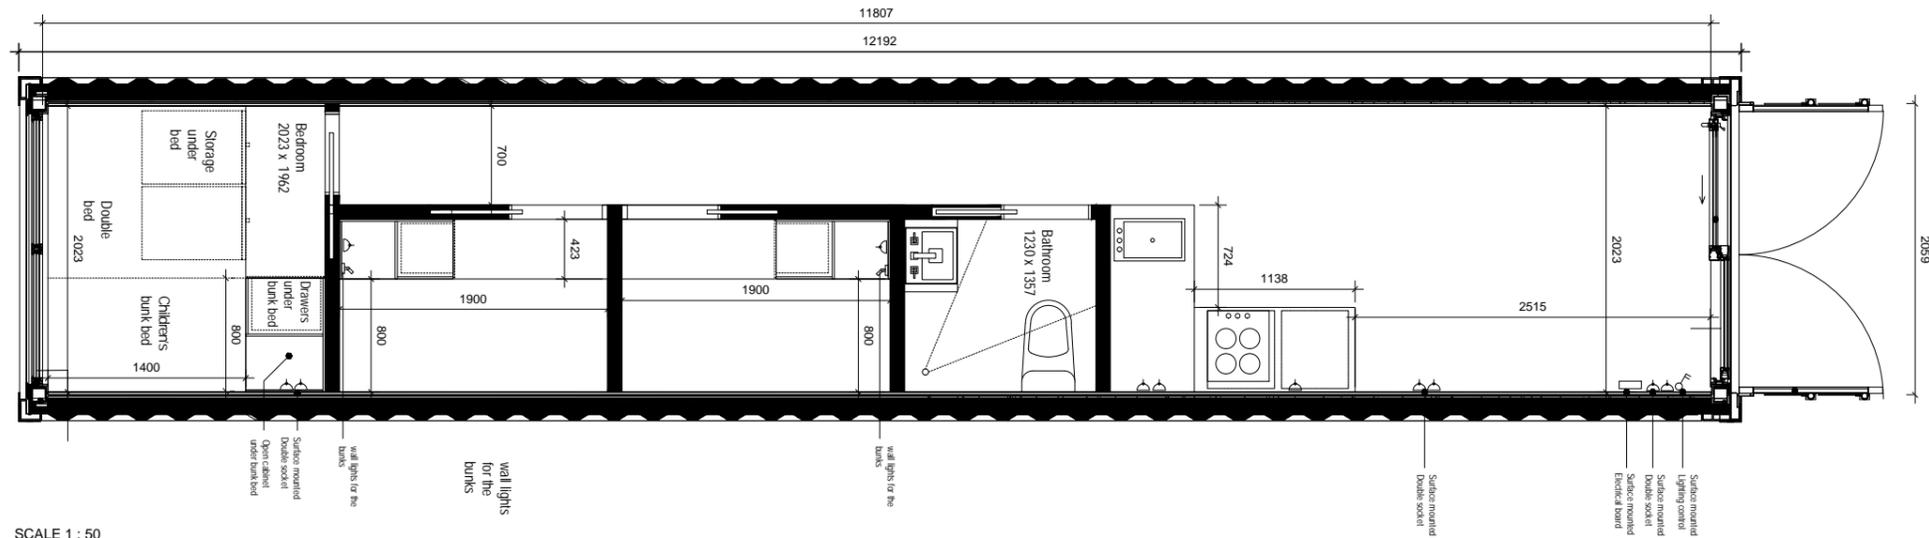

SCALE 1 : 50
 40ft Container Plan

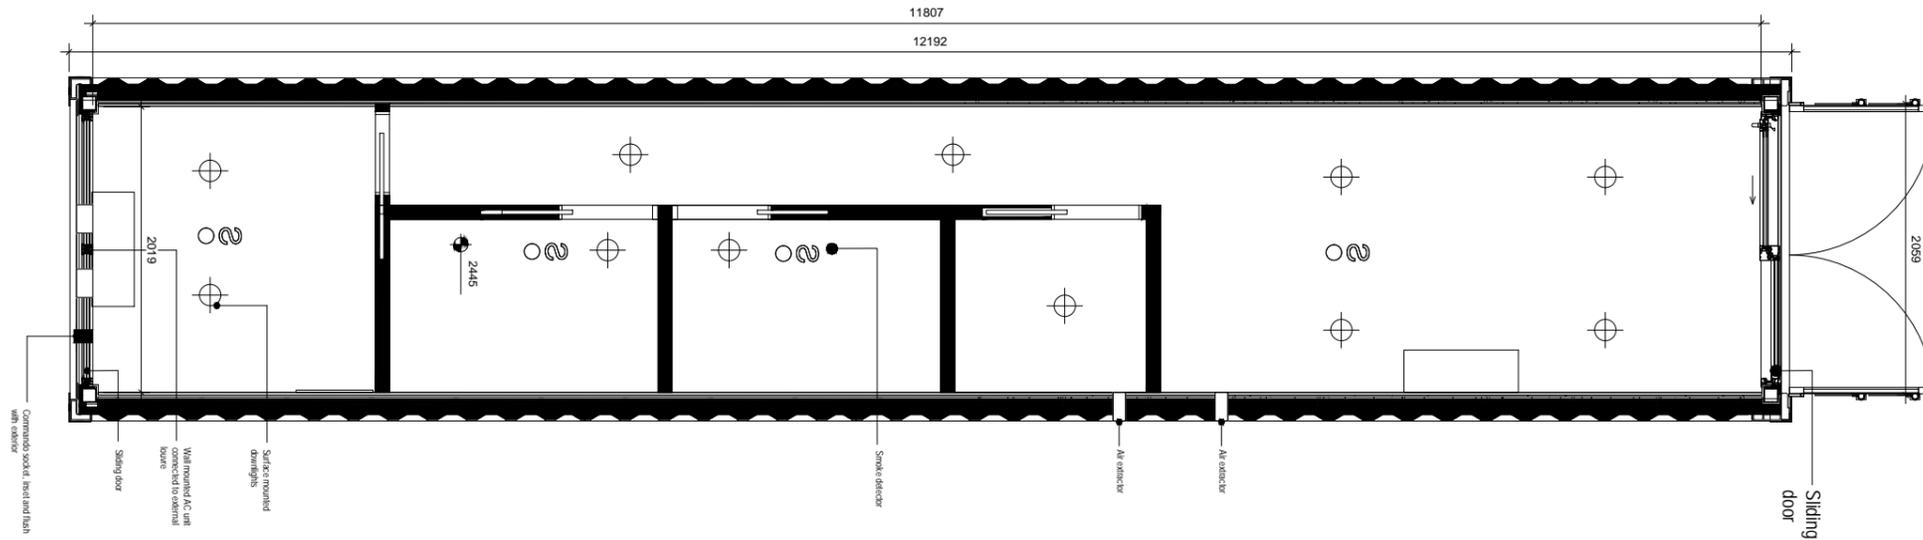

SCALE 1 : 50
 40ft Container Ceiling


project
 BLOC SPACES
 blocspaces.com
 LONDON UK

title
 LS-300-E1-S0-5010
 15 SQ M Work Space

scale paper


status revision

drawing no

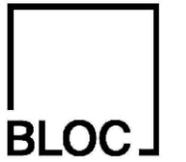


GENERAL NOTE:


External Colour: RAL5010
 Internal Colour (Walls, ceiling): RAL9010
 Internal Colour (Floor): RAL7016
 Internal Colour: (Window Frames) RAL901

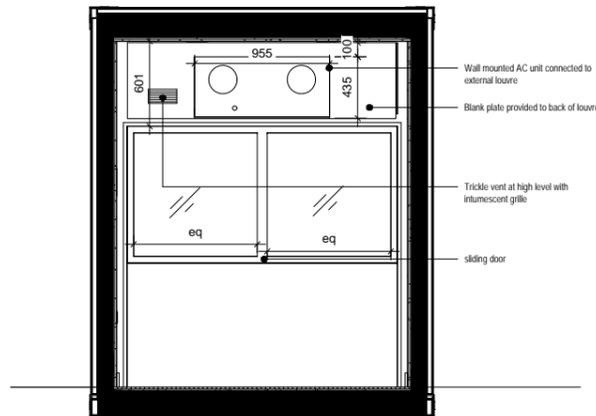

SCALE 1 : 50
 40ft Container Elev 02

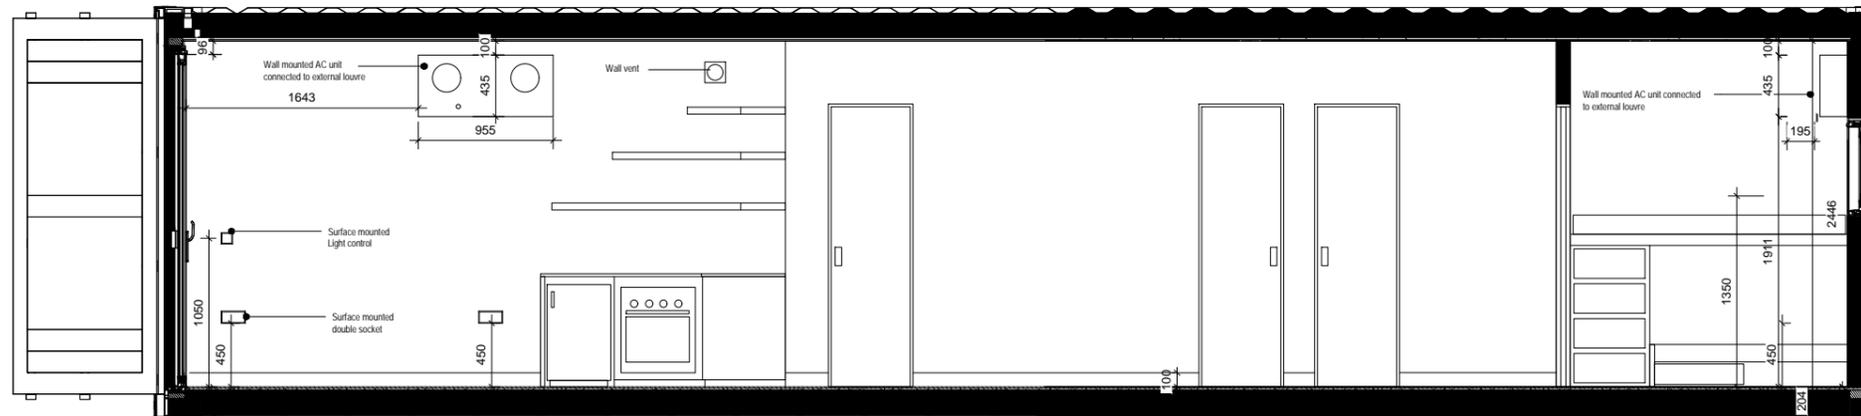

SCALE 1 : 50
 40ft Container Elev 03

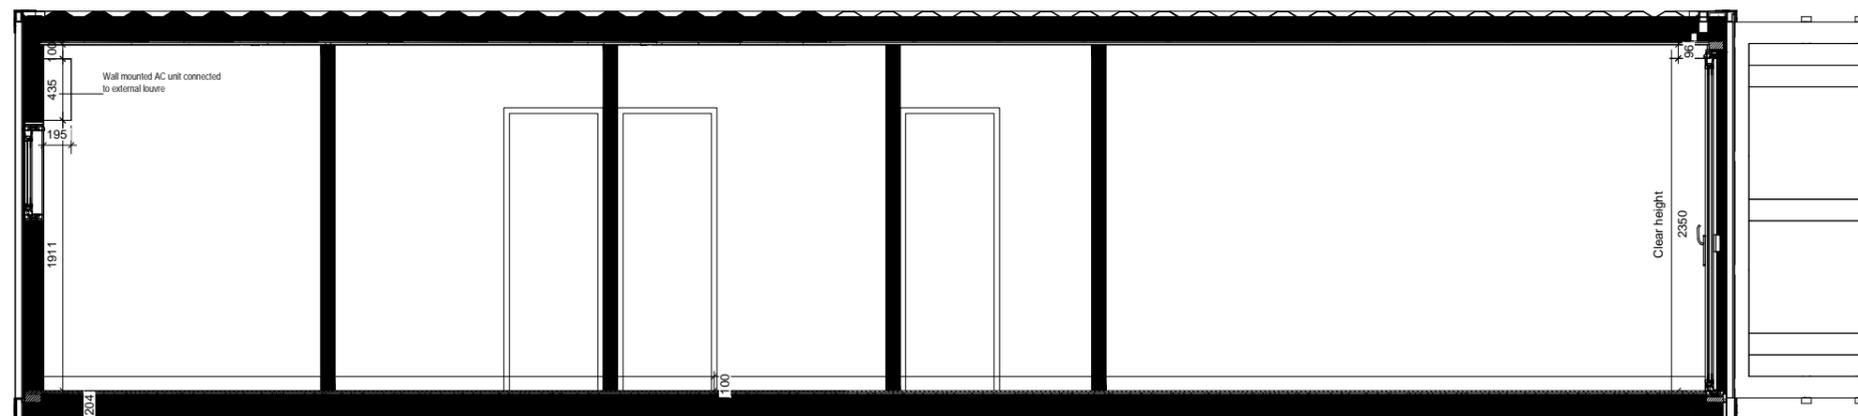

SCALE 1 : 50
 40ft Container Elev 04

project
 BLOC SPACES
 blocspaces.com
 LONDON UK

title
 LS-300-E1-S0-5010
 15 SQ M Work Space

scale paper

status revision

drawing no