



GENERAL NOTE:


External Colour: RAL9010
 Internal Colour (Walls, ceiling): RAL9010
 Internal Colour (Floor): RAL7016
 Internal Colour: (Window Frames) RAL901

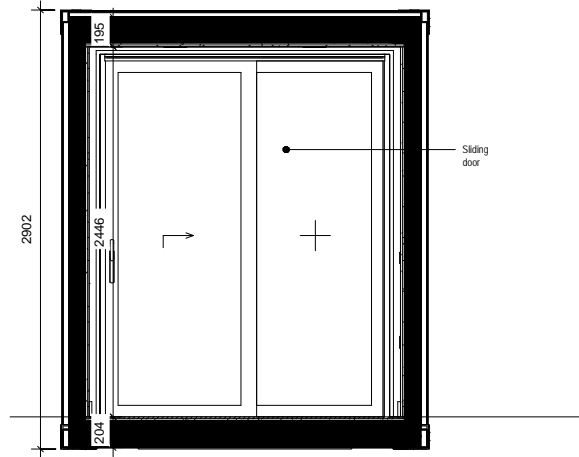

SCALE 1 : 50
 40ft Container Elev 01

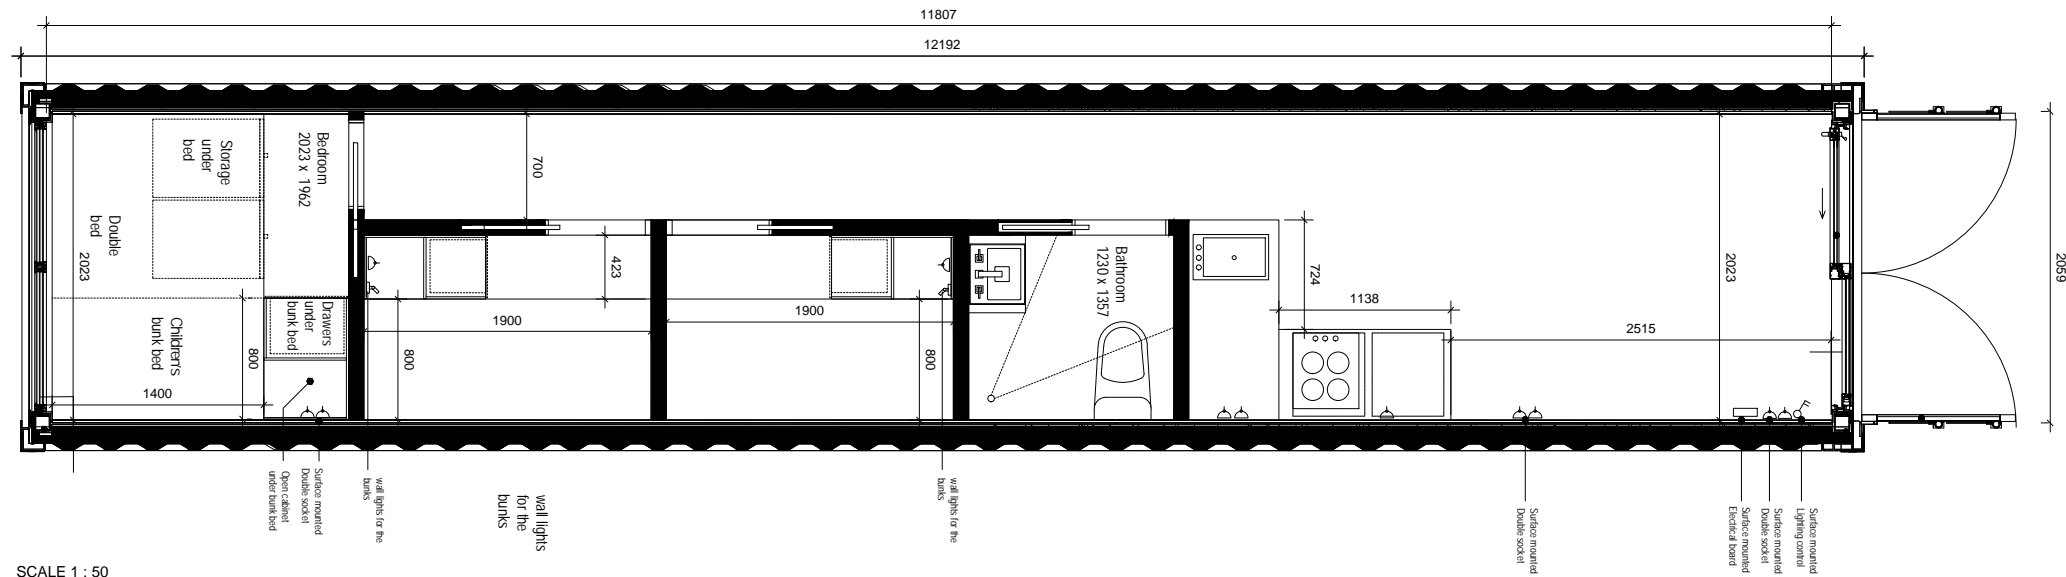


SCALE 1 : 50
 40ft Container Plan

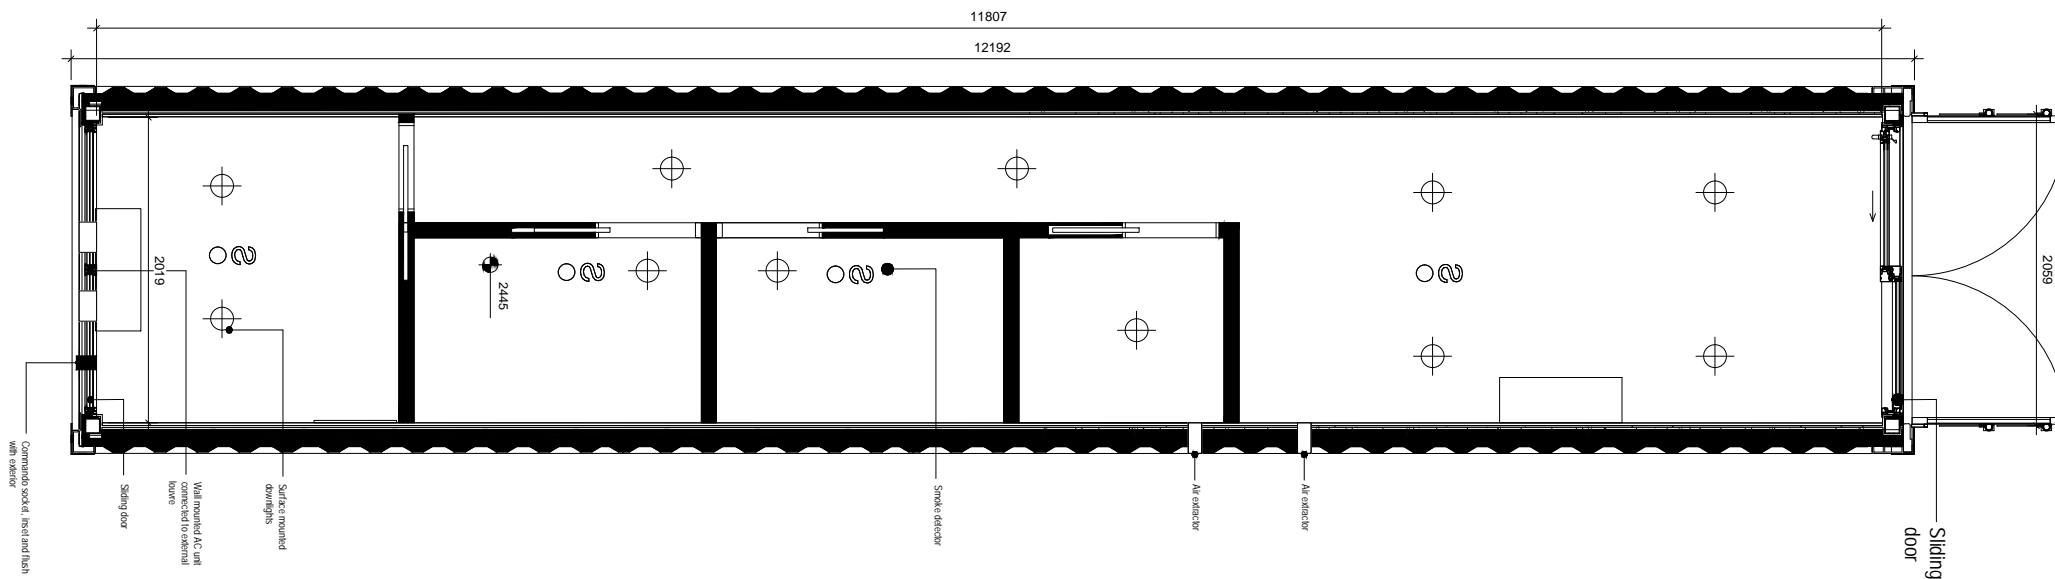


SCALE 1 : 50
 40ft Container Ceiling

project BLOC SPACES blocspaces.com LONDON UK	
title LS-300-E1-S0-9010 15 SQ M Work Space	
scale	paper
status	revision
drawing no	

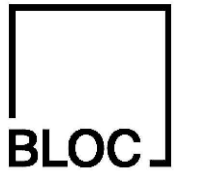


GENERAL NOTE:


External Colour: RAL9010
 Internal Colour (Walls, ceiling): RAL9010
 Internal Colour (Floor): RAL7016
 Internal Colour: (Window Frames) RAL901

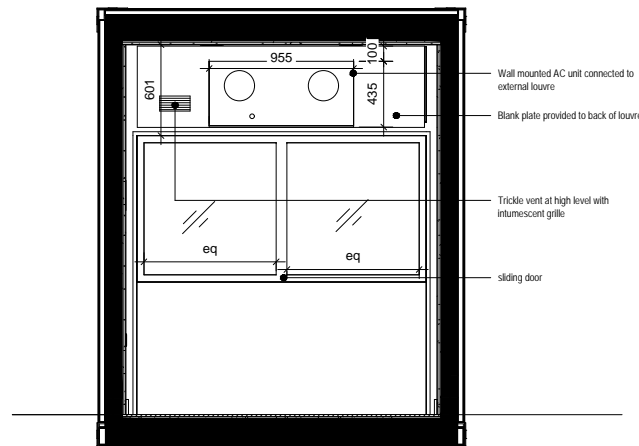

SCALE 1 : 50
 40ft Container Elev 02

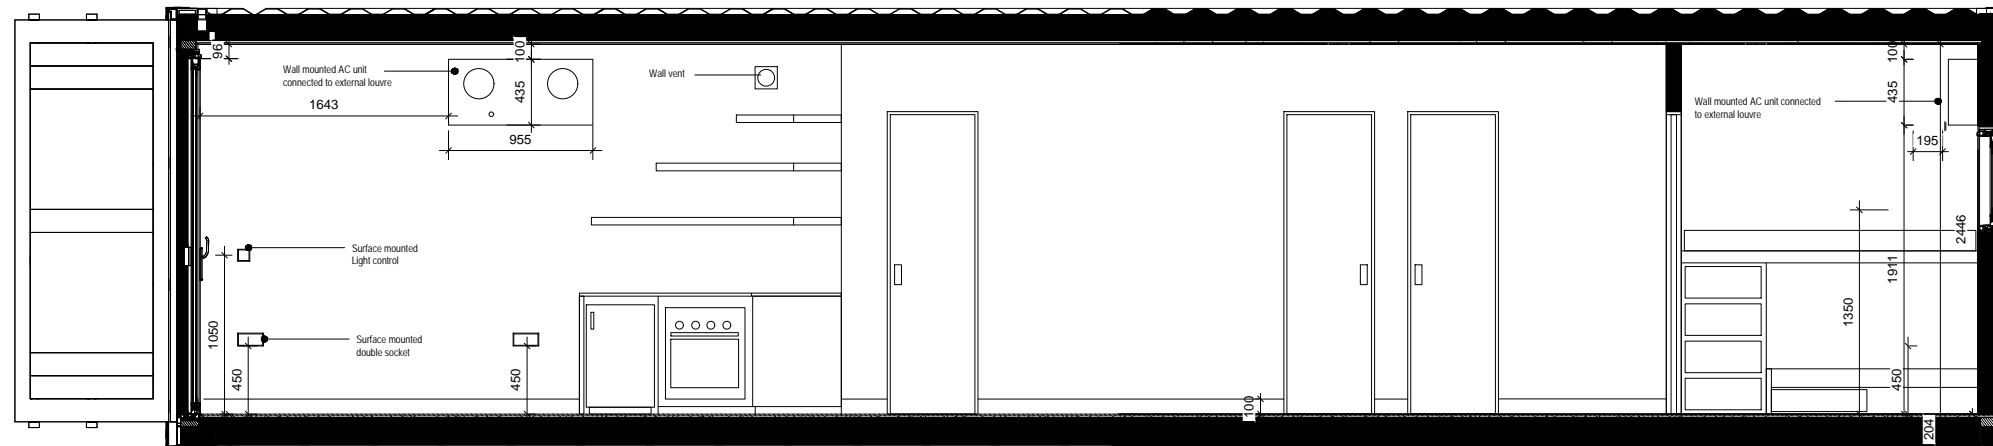

SCALE 1 : 50
 40ft Container Elev 03

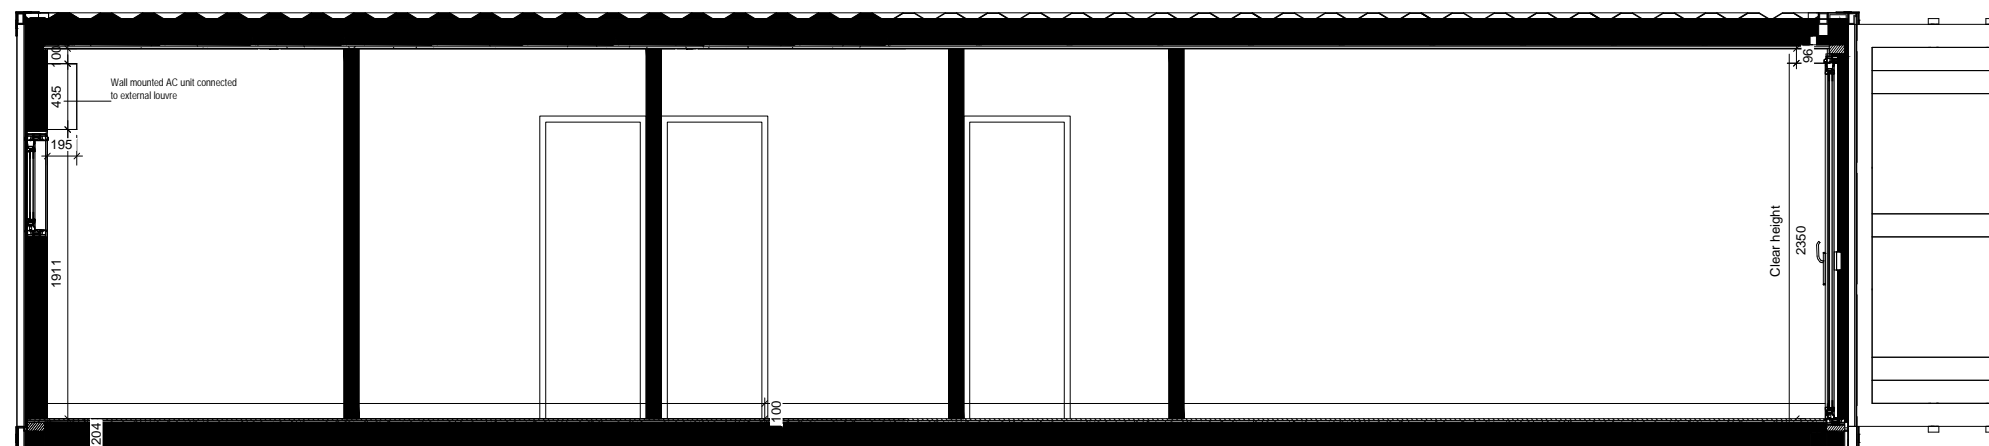

SCALE 1 : 50
 40ft Container Elev 04

project
 BLOC SPACES
 blocspaces.com
 LONDON UK

title
 LS-300-E1-S0-9010
 15 SQ M Work Space

scale paper

status revision

drawing no