



**GENERAL NOTE:**


External Colour: RAL9011  
 Internal Colour (Walls, ceiling): RAL9010  
 Internal Colour (Floor): RAL7016  
 Internal Colour: (Window Frames) RAL901

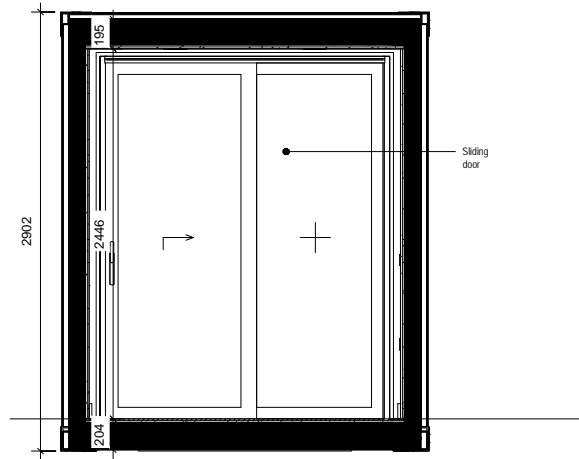

SCALE 1 : 50  
 40ft Container Elev 01

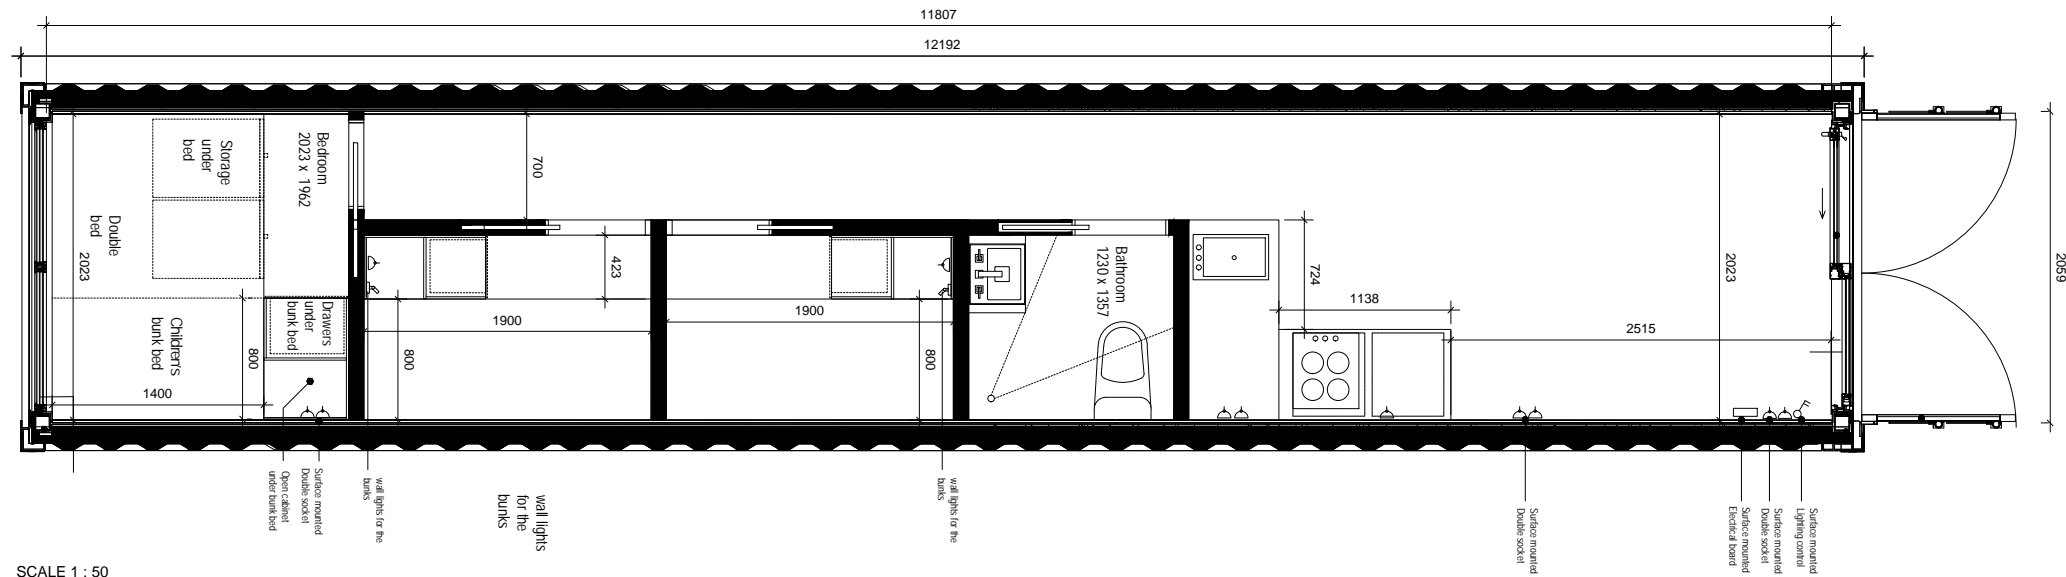


SCALE 1 : 50  
 40ft Container Plan

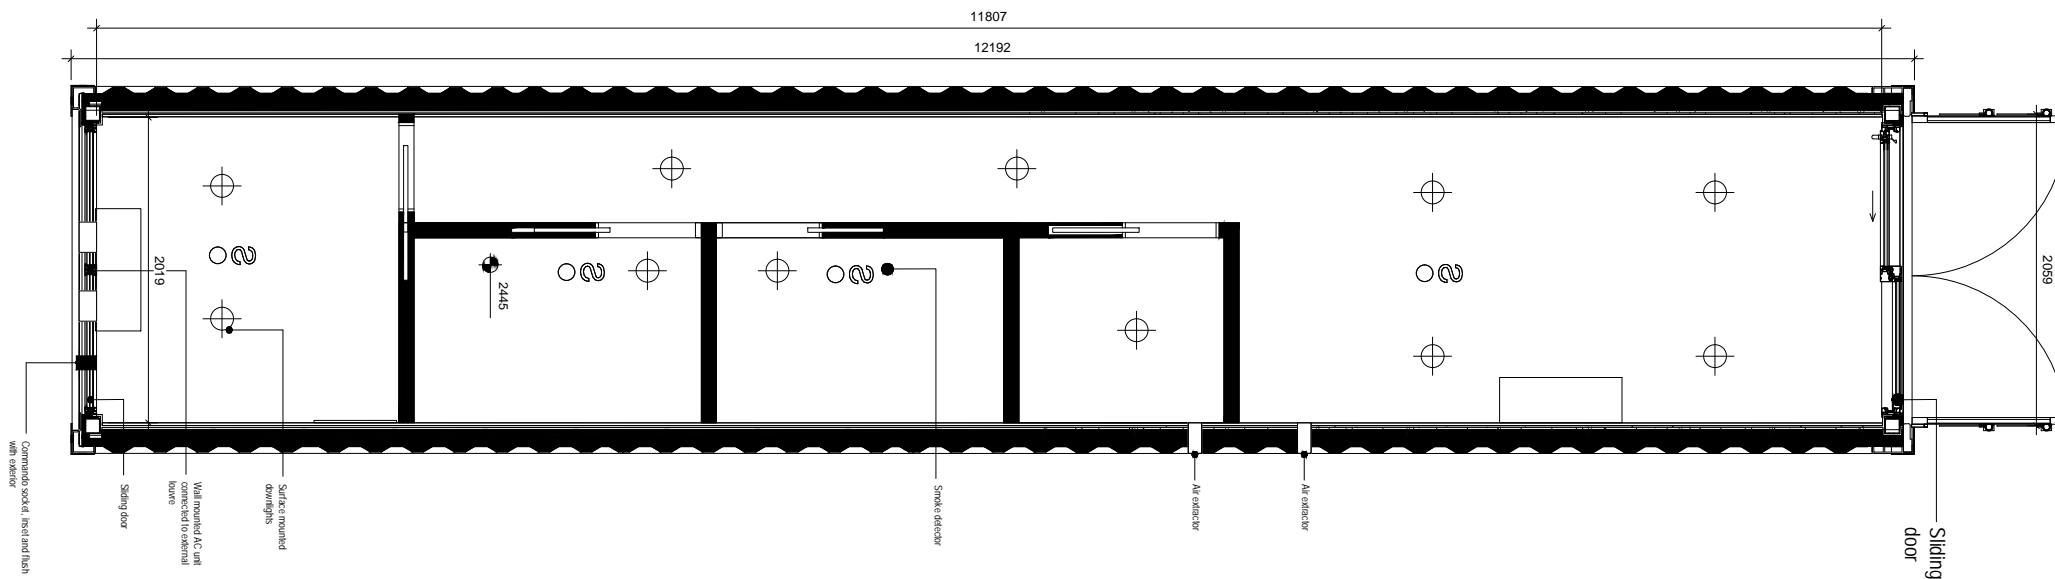


SCALE 1 : 50  
 40ft Container Ceiling

project BLOC SPACES blocspaces.com LONDON UK	
title LS-300-E1-S0-9011 15 SQ M Work Space	
scale	paper
status	revision
drawing no	

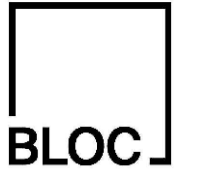


**GENERAL NOTE:**


External Colour: RAL9011  
 Internal Colour (Walls, ceiling): RAL9010  
 Internal Colour (Floor): RAL7016  
 Internal Colour: (Window Frames) RAL901

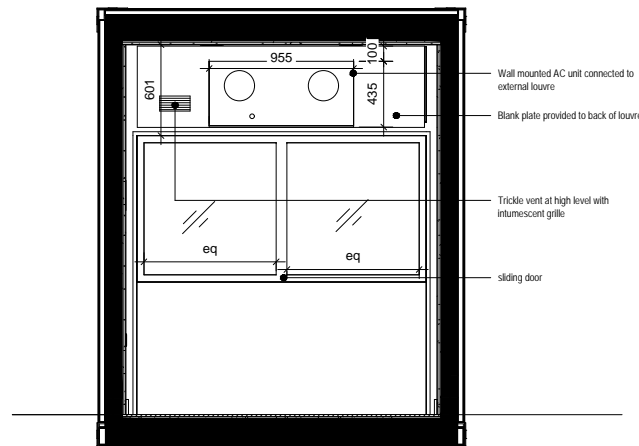

SCALE 1 : 50  
 40ft Container Elev 02

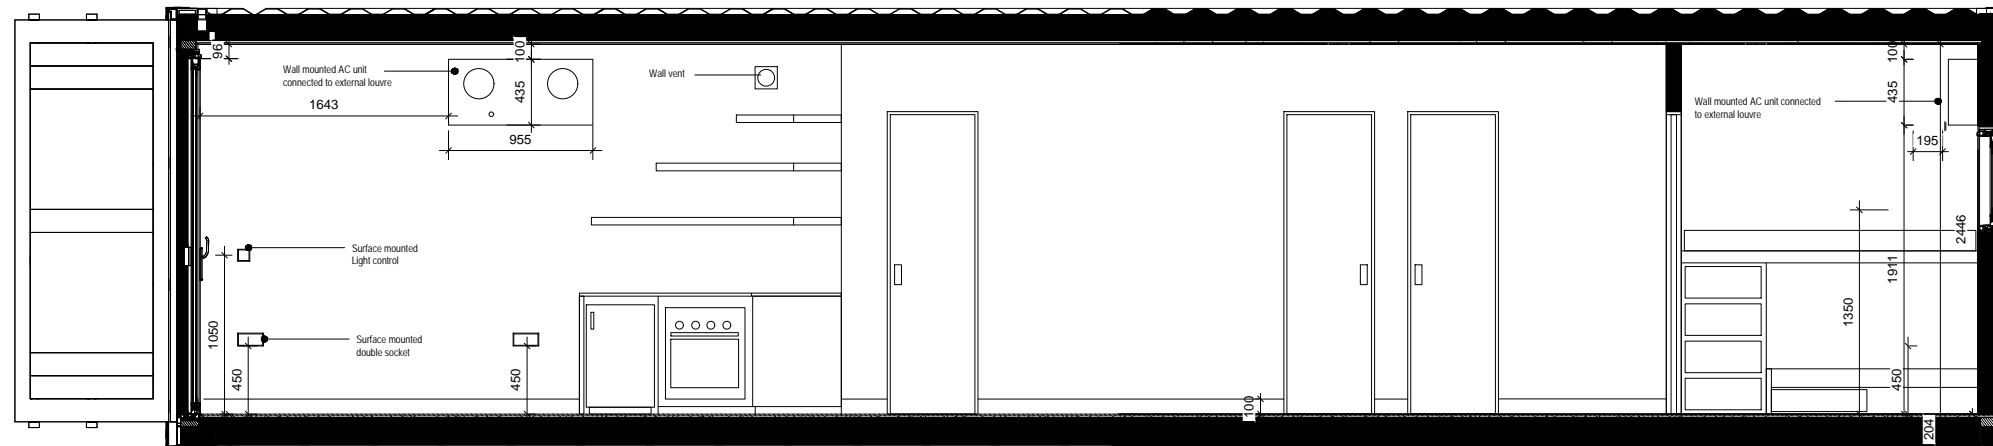

SCALE 1 : 50  
 40ft Container Elev 03

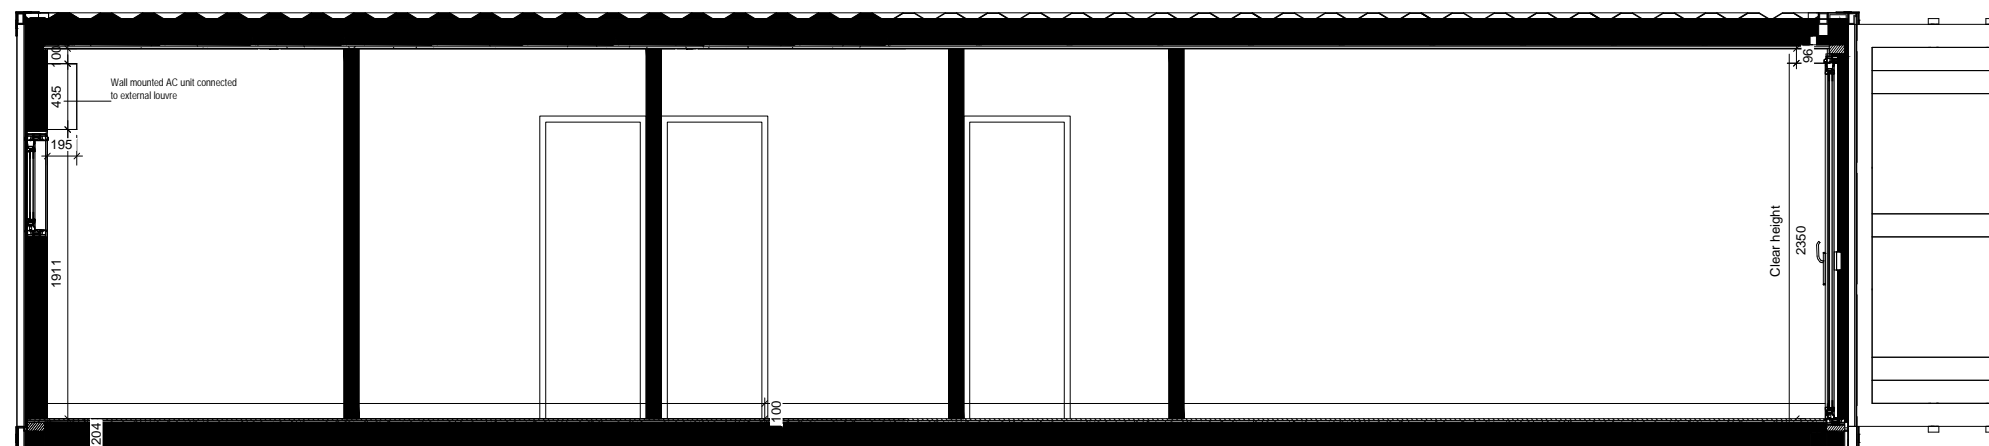

SCALE 1 : 50  
 40ft Container Elev 04

project  
 BLOC SPACES  
 blocspaces.com  
 LONDON UK

title  
 LS-300-E1-S0-9011  
 15 SQ M Work Space

scale paper

status revision

drawing no