




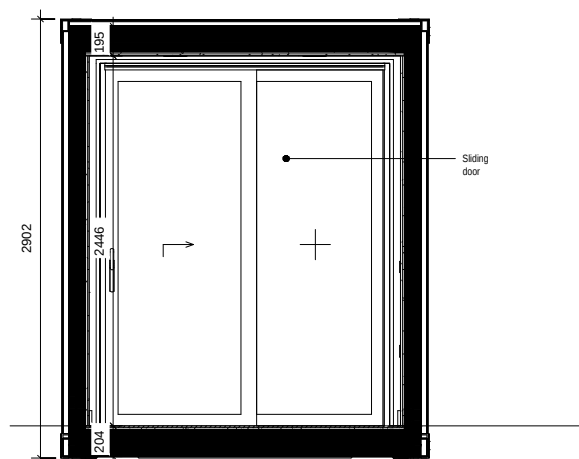

SCALE 1 : 50

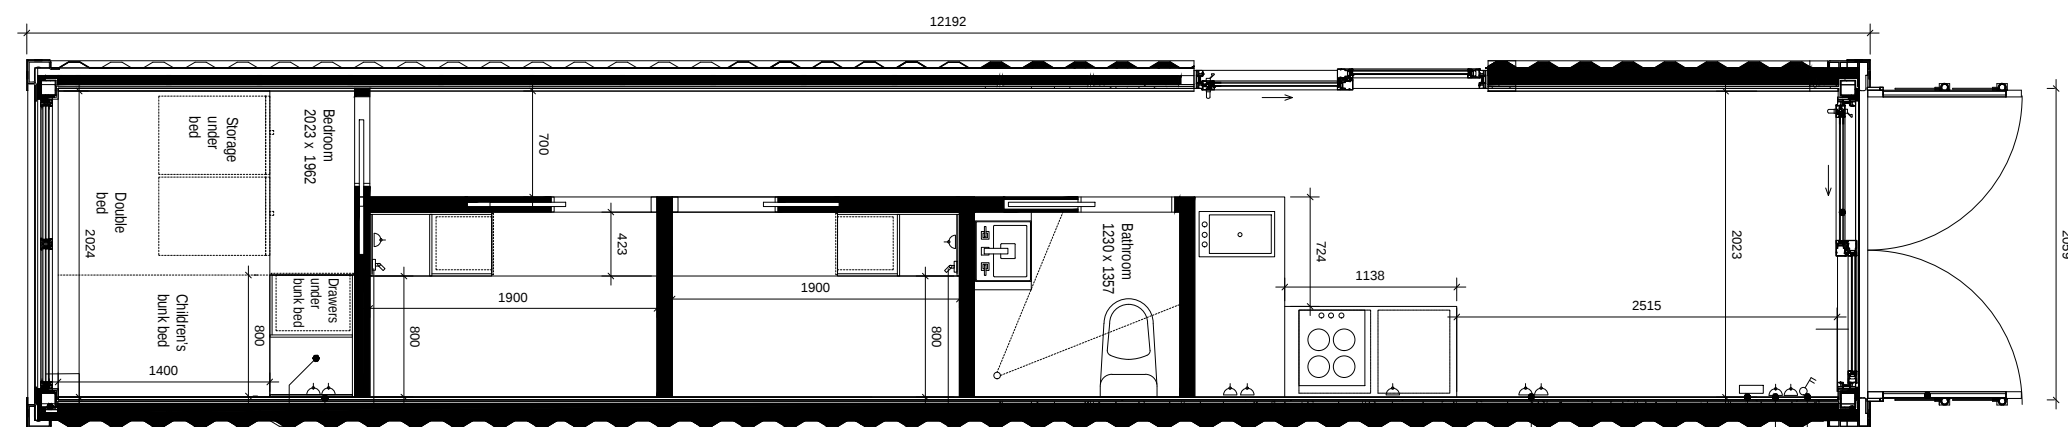

SCALE 1 : 50

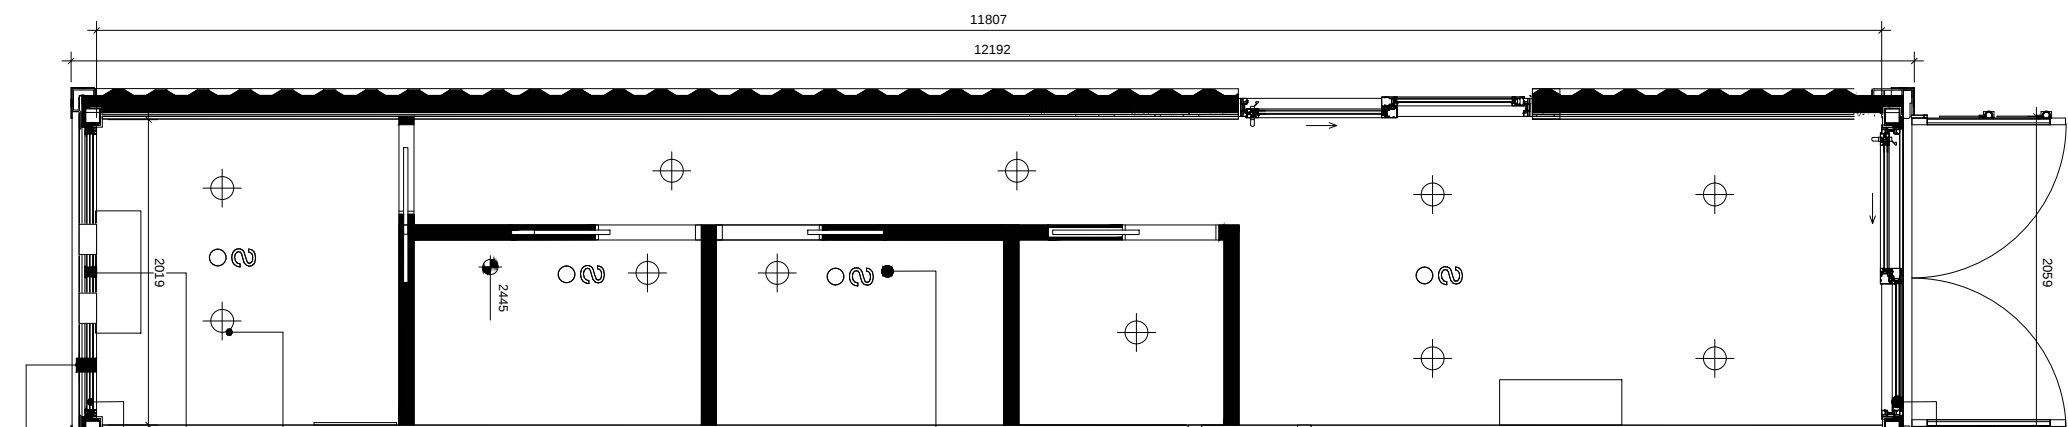


SCALE 1 : 50

External Colour: RAL5010
Internal Colour (Walls, ceiling): RAL9010
Internal Colour (Floor): RAL7016
Internal Colour: (Window
Frames) RAL901

title
LS-300-E1-S1-5010
30 SQ M Work Space


status	revision
--------	----------

drawing no

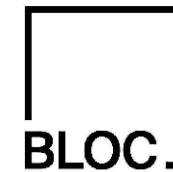


GENERAL NOTE:


External Colour: RAL5010
Internal Colour (Walls, ceiling): RAL9010
Internal Colour (Floor): RAL7016
Internal Colour: (Window
Frames) RAL901

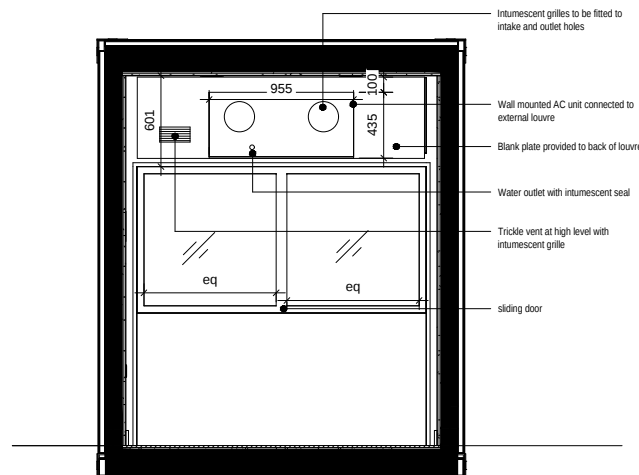

SCALE 1 : 50
40ft Container Elev 02

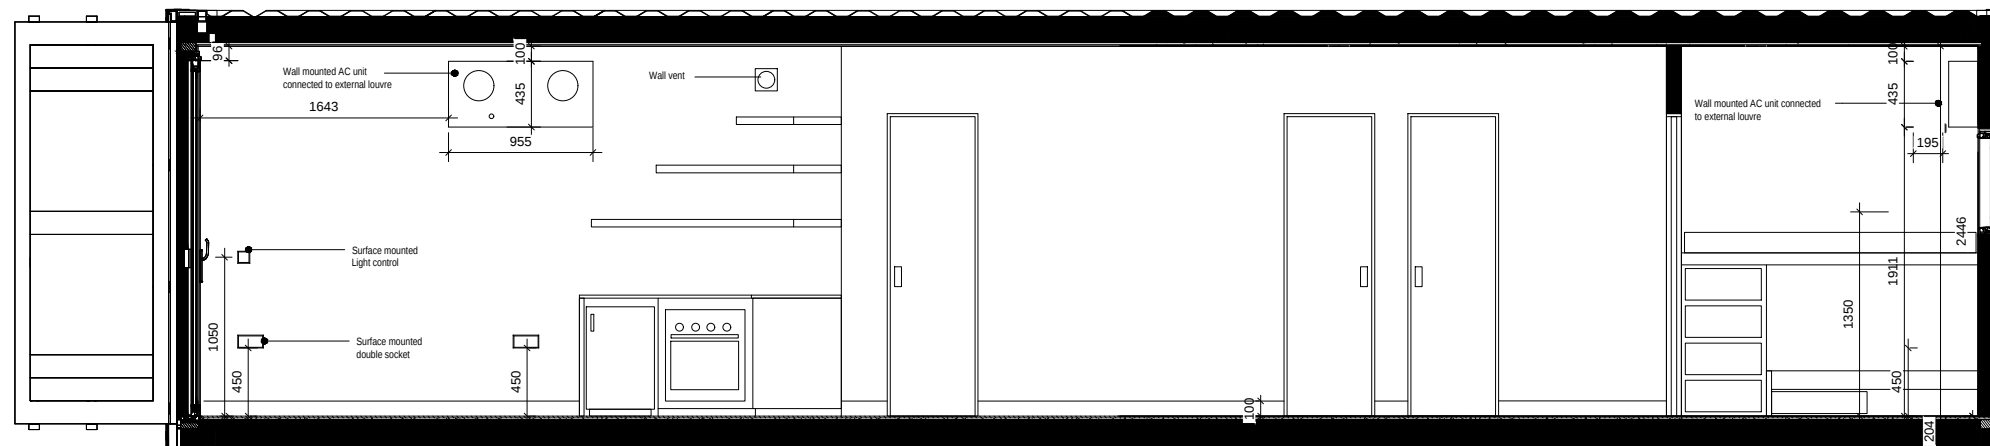

SCALE 1 : 50
40ft Container Elev 03

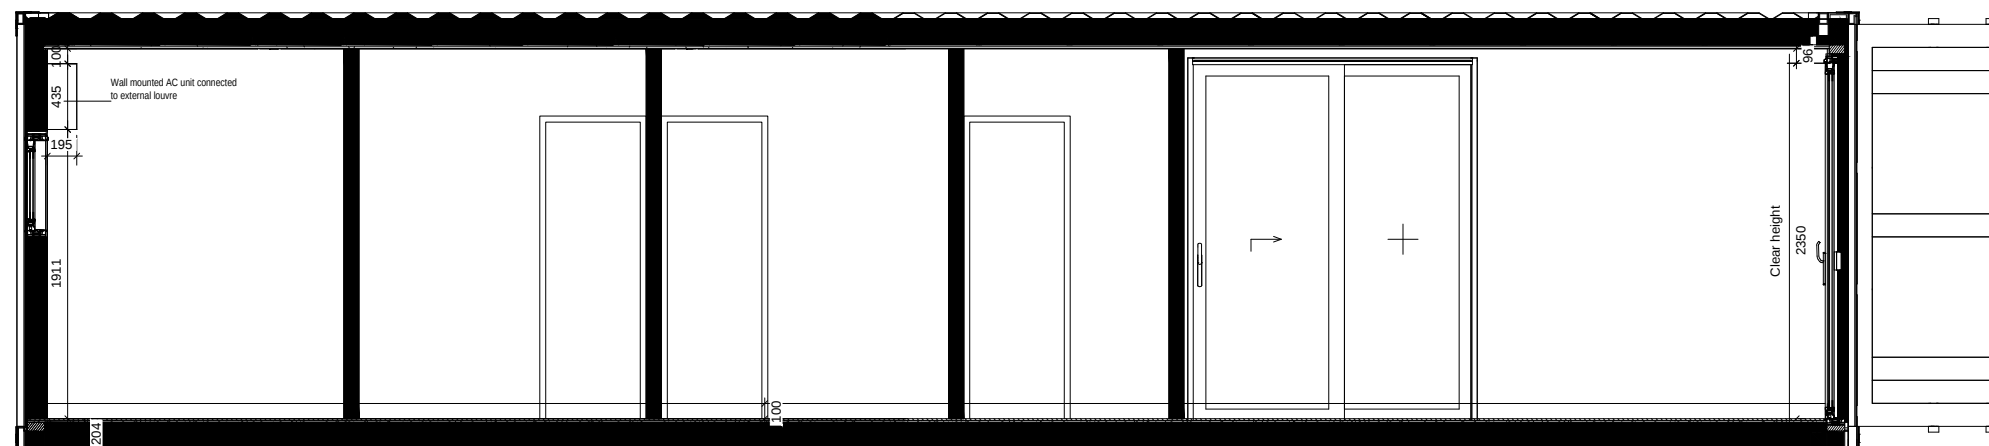

SCALE 1 : 50
40ft Container Elev 04

project BLOC SPACES blocspaces.com LONDON UK	
title LS-300-E1-S1-5010 30 SQ M Work Space	
scale	paper
status	revision
drawing no	