



**GENERAL NOTE:**


External Colour: RAL7016  
 Internal Colour (Walls, ceiling): RAL9010  
 Internal Colour (Floor): RAL7016  
 Internal Colour: (Window Frames) RAL901

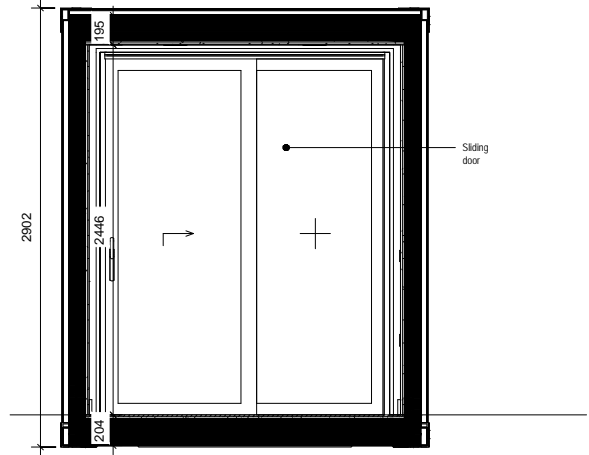

SCALE 1 : 50  
 40ft Container Elev 01

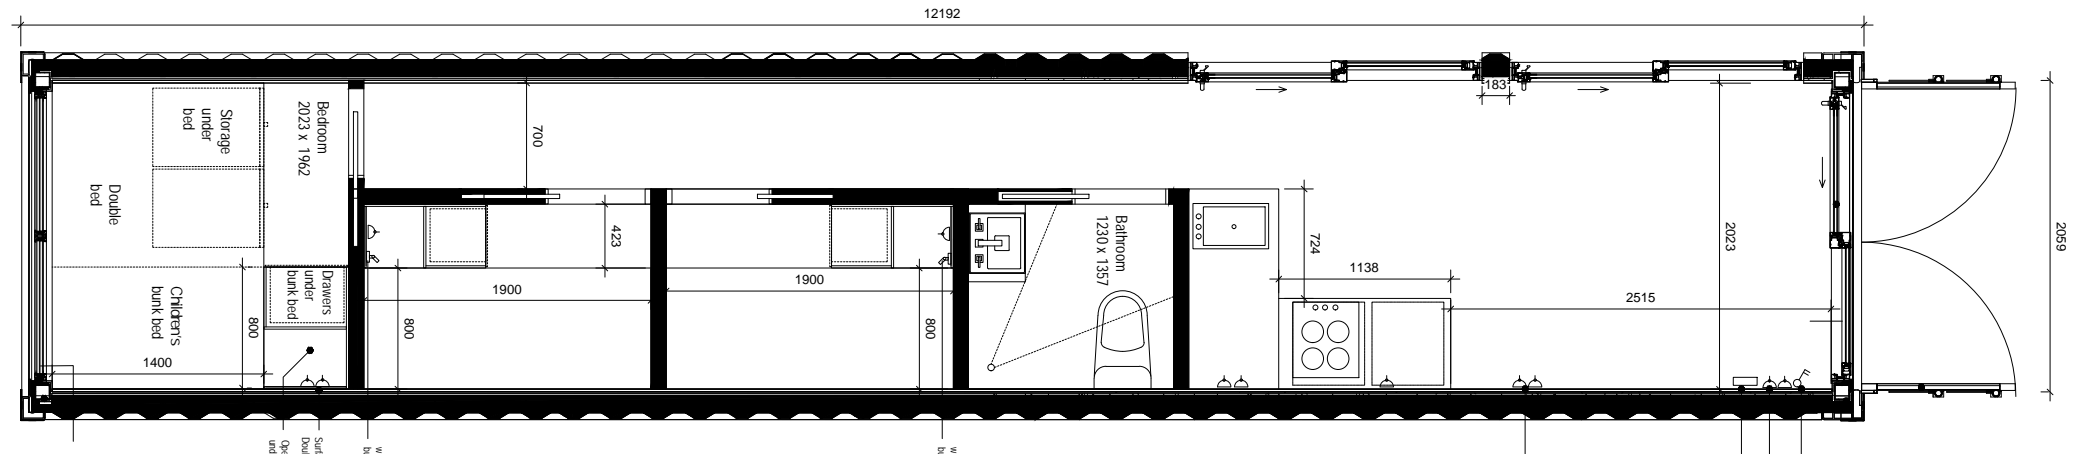

SCALE 1 : 50  
 40ft Container Plan

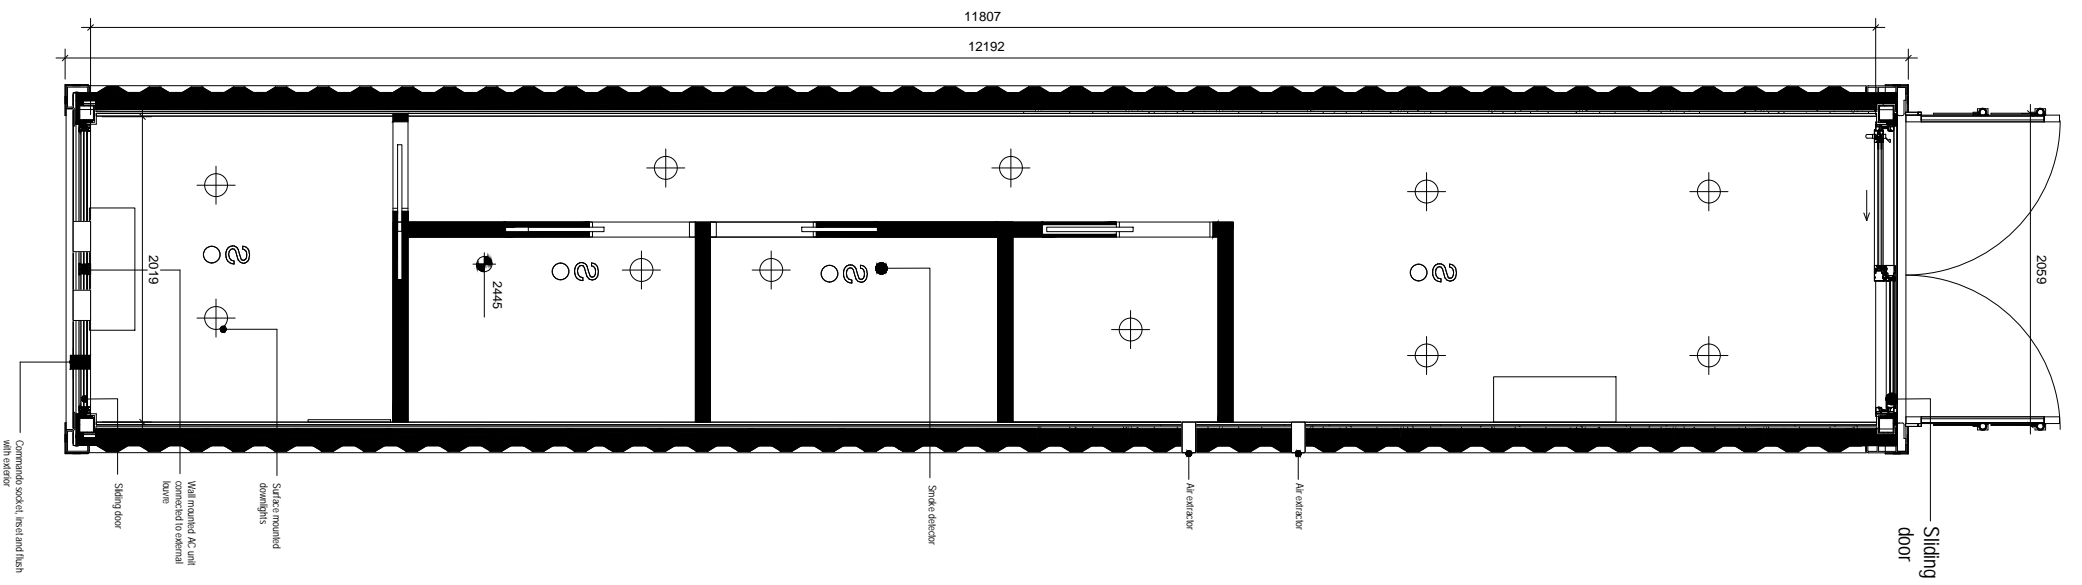

SCALE 1 : 50  
 40ft Container Ceiling


project  
 BLOC SPACES  
 blocspaces.com  
 LONDON UK

title  
 LS-300-E1-S2-7016  
 30 SQ M Work Space

scale paper


status revision

drawing no

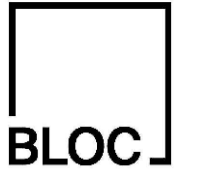


**GENERAL NOTE:**


External Colour: RAL7016  
 Internal Colour (Walls, ceiling): RAL9010  
 Internal Colour (Floor): RAL7016  
 Internal Colour: (Window Frames) RAL901

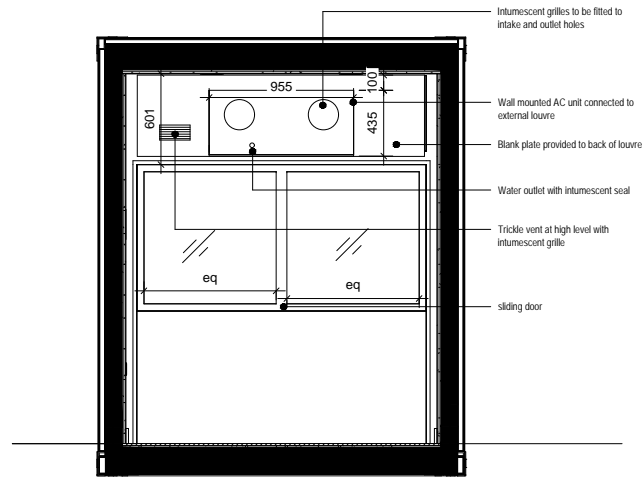

SCALE 1 : 50  
 40ft Container Elev 02

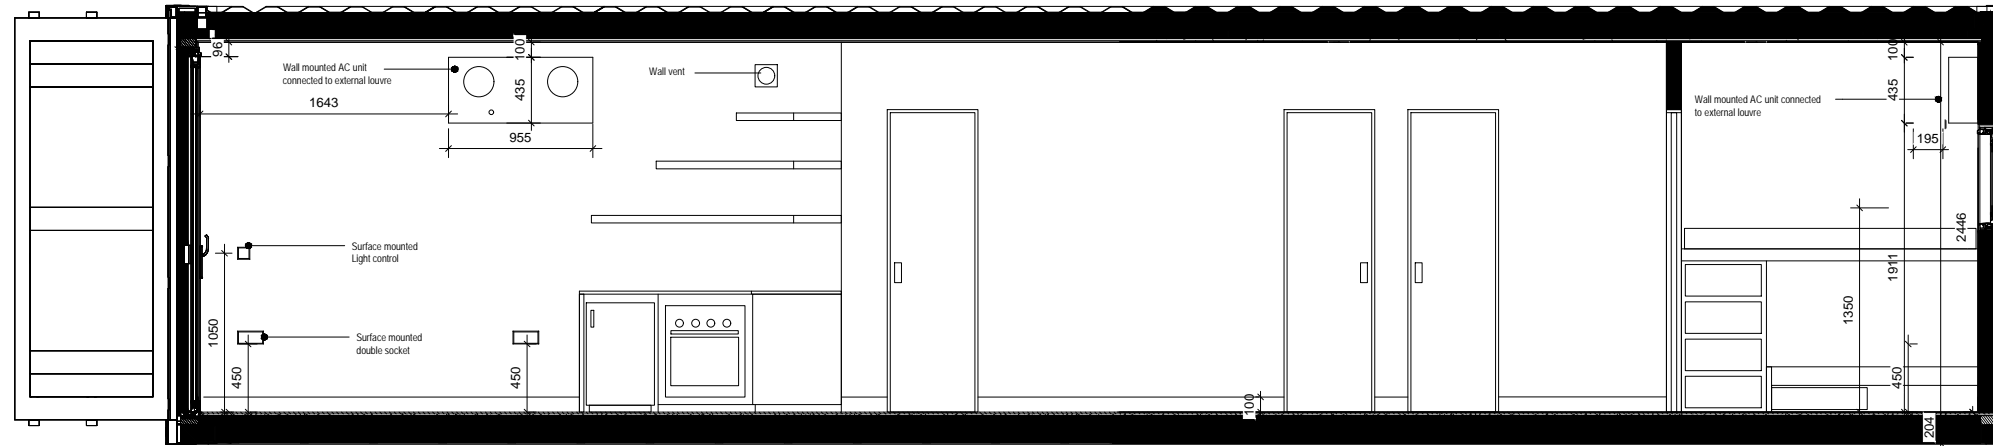

SCALE 1 : 50  
 40ft Container Elev 03

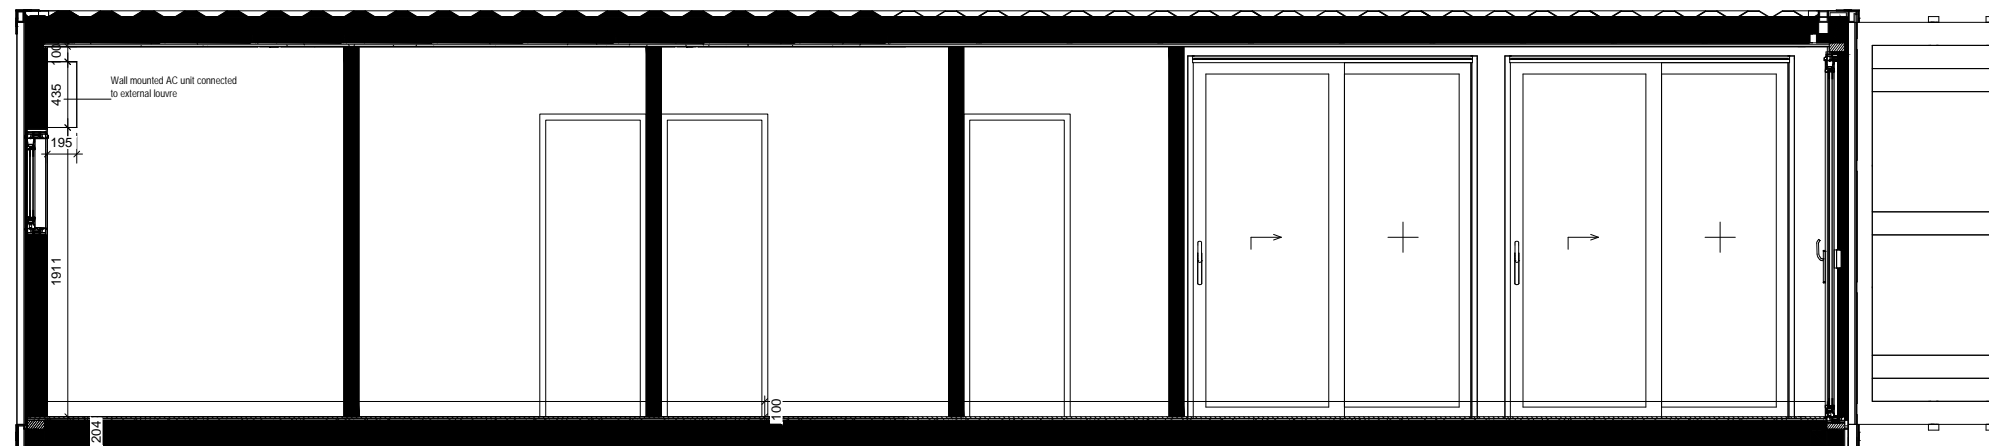

SCALE 1 : 50  
 40ft Container Elev 04

project  
 BLOC SPACES  
 blocspaces.com  
 LONDON UK

title  
 LS-300-E1-S2-7016  
 30 SQ M Work Space

scale paper

status revision

drawing no