




SCALE 1 : 50
MN Container Plan

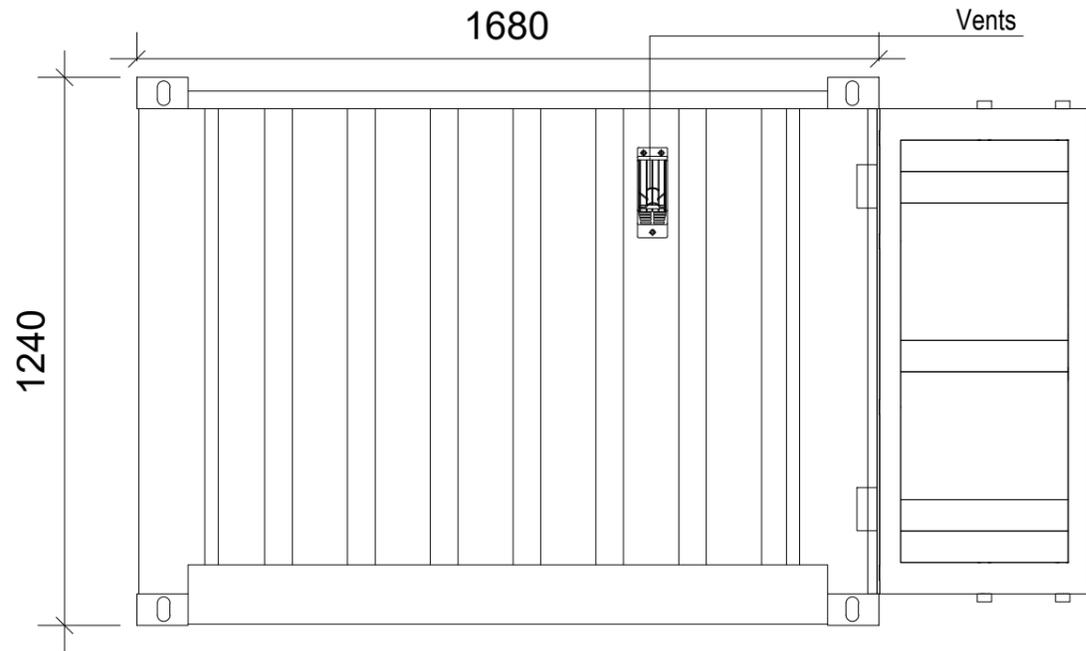


SCALE 1 : 20
MN Container Elev 01

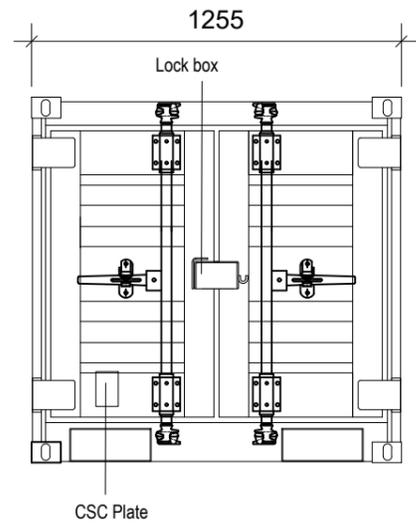

SCALE 1 : 50
MN Container Elev 02

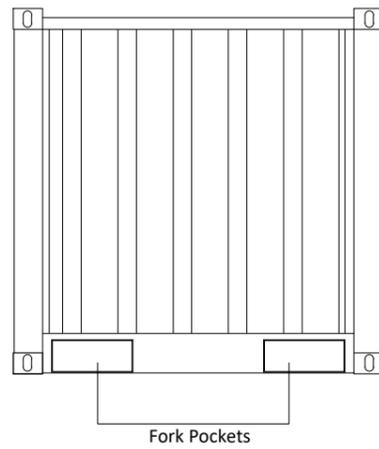

SCALE 1 : 50
MN Container Elev 03

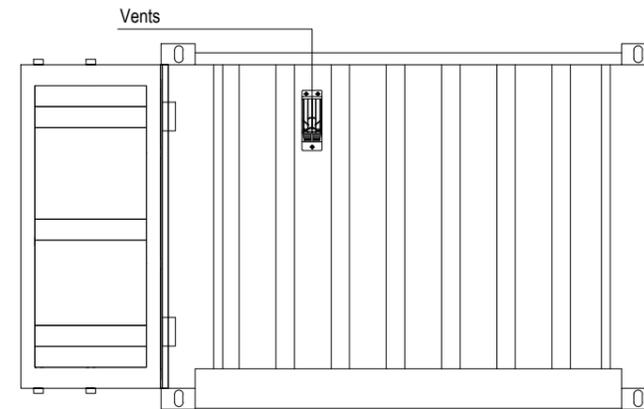

SCALE 1 : 50
MN Container Elev 04

GENERAL NOTE:

- External Colour: RAL6007
- ISO Standard
- CSC Plate
- Lockbox
- Vents
- Fork Pockets

project
BLOC SPACES
blocspaces.com
LONDON UK

title
MN-020-E1-S0-6007
2 SQ M Storage Space

scale paper

status revision

drawing no