





GENERAL NOTE:


- External Colour: RAL6007
- ISO Standard
- CSC Plate
- Lockbox
- Three Lock Arm
- Vents
- Fork Pockets

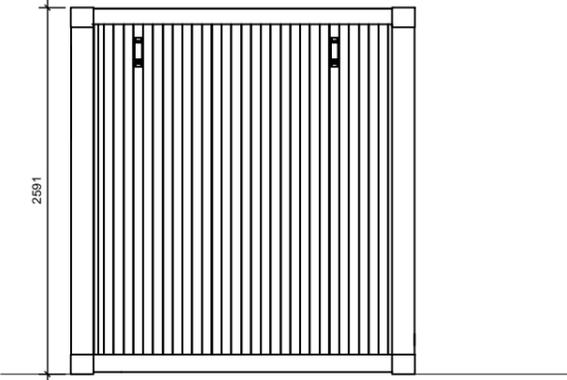

SCALE 1 : 50  
40ft Container Elev 02

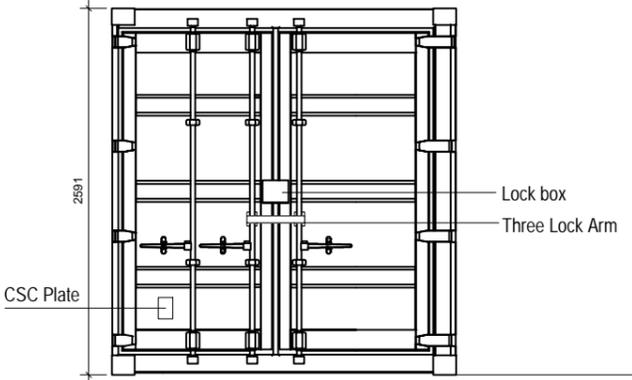

SCALE 1 : 50  
40ft Container Elev 01

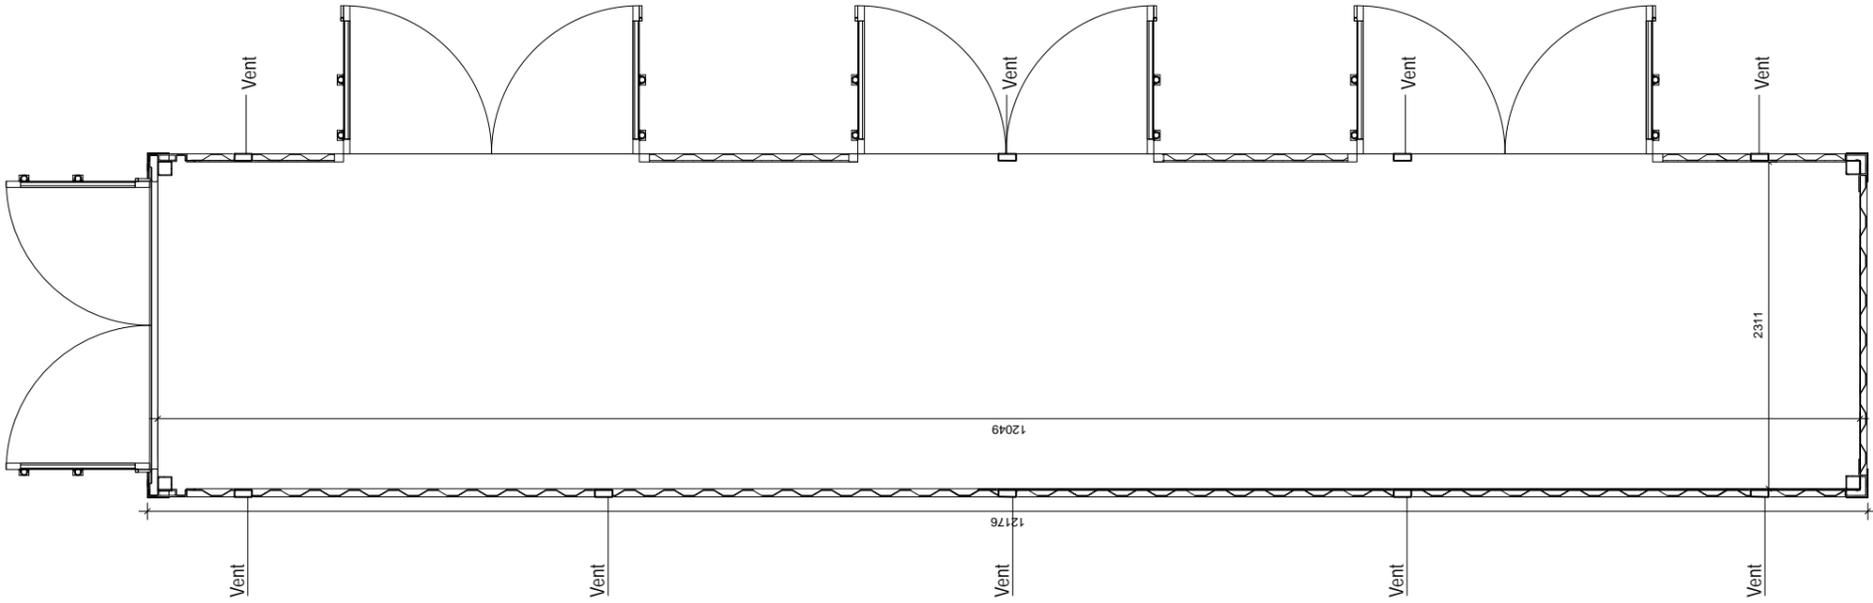

SCALE 1 : 50  
40ft Container Plan


project  
BLOC SPACES  
blocspaces.com  
LONDON UK

title  
ST-300-E1-S3-6007  
30 SQ M Work Space

scale paper


status revision

drawing no

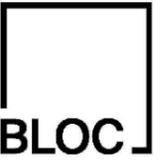


GENERAL NOTE:

- External Colour: RAL6007
- ISO Standard
- CSC Plate
- Lockbox
- Three Lock Arm
- Vents
- Fork Pockets

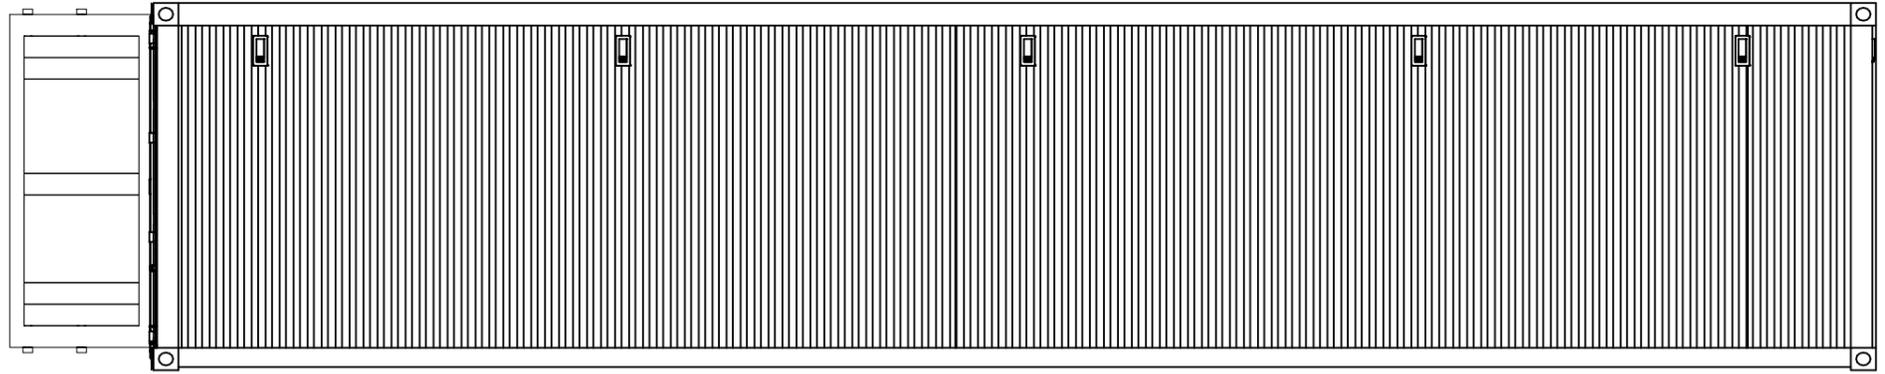

SCALE 1 : 50  
40ft Container Elev 03

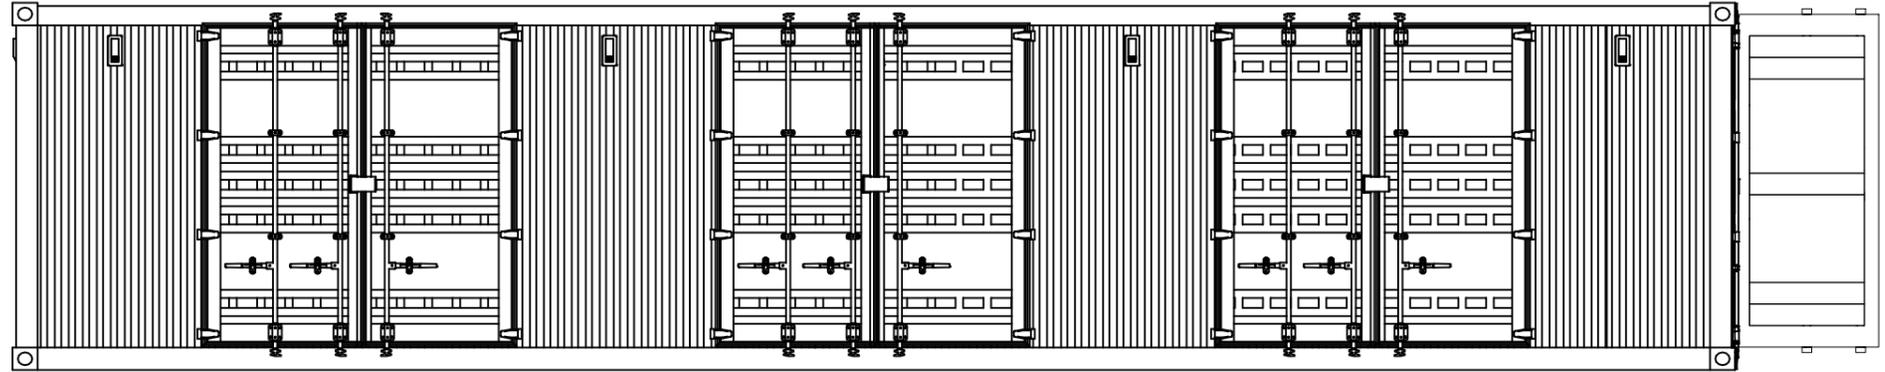

SCALE 1 : 50  
40ft Container Elev 04

project BLOC SPACES blocspaces.com LONDON UK	
title ST-300-E1-S3-6007 30 SQ M Work Space	
scale	paper
status	revision
drawing no	