





GENERAL NOTE:


- External Colour: RAL6007
- ISO Standard
- CSC Plate
- Lockbox
- Three Lock Arm
- Vents
- Fork Pockets

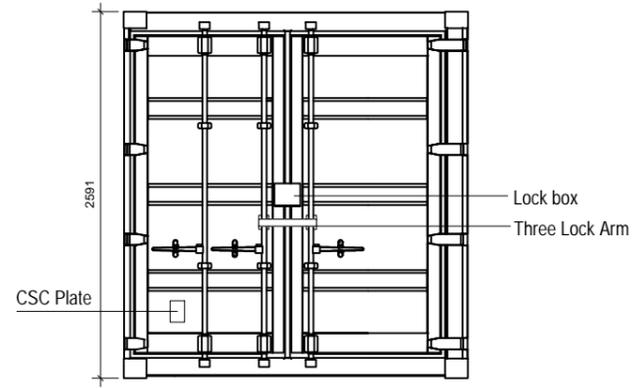

SCALE 1 : 50
40ft Container Elev 02

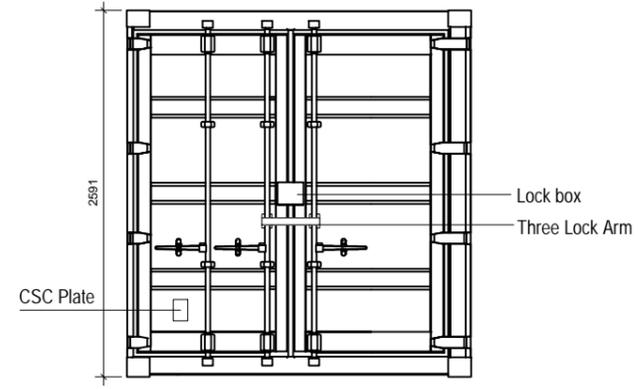


SCALE 1 : 50
40ft Container Elev 01

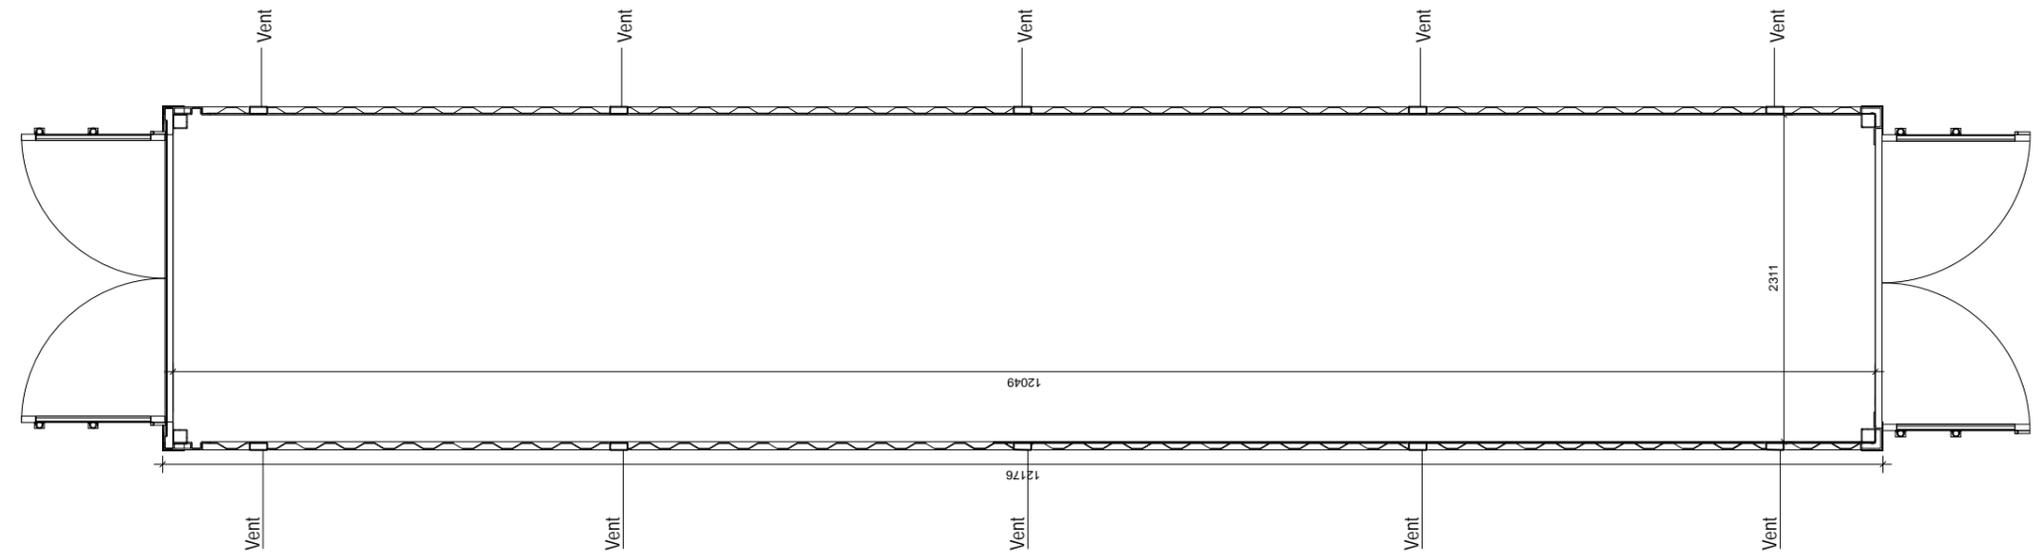


SCALE 1 : 50
40ft Container Plan

project	BLOC SPACES blocspaces.com LONDON UK
title	ST-300-E2-S0-6007 30 SQ M Work Space
scale	paper
status	revision
drawing no	

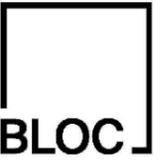


GENERAL NOTE:

- External Colour: RAL6007
- ISO Standard
- CSC Plate
- Lockbox
- Three Lock Arm
- Vents
- Fork Pockets

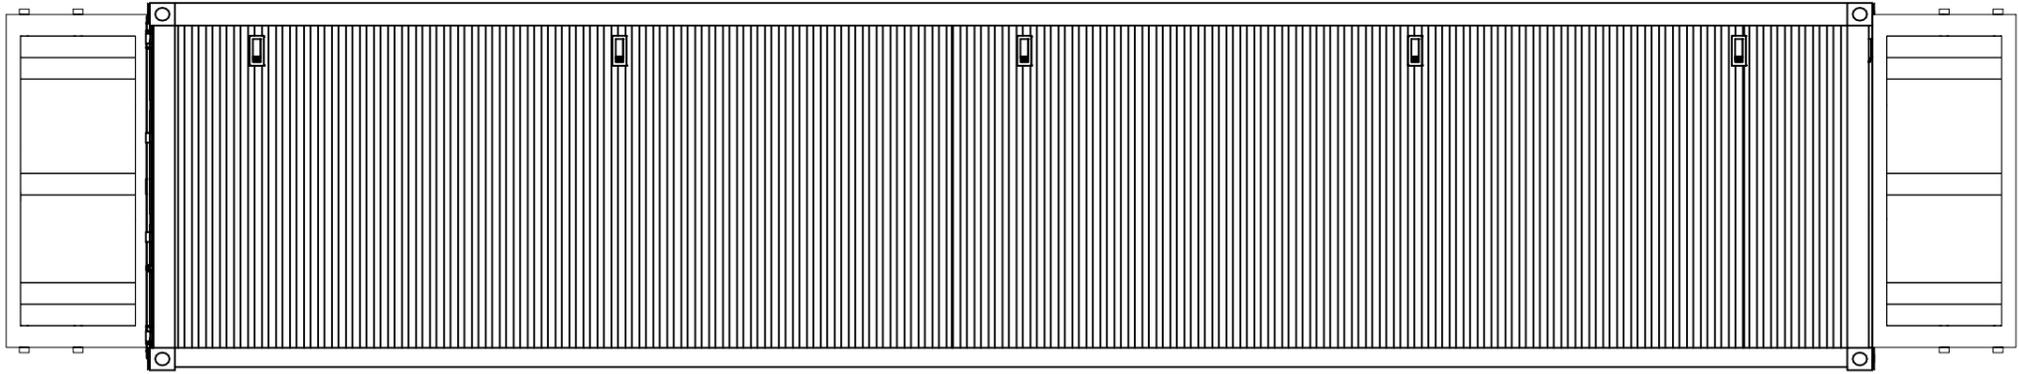

SCALE 1 : 50
40ft Container Elev 03

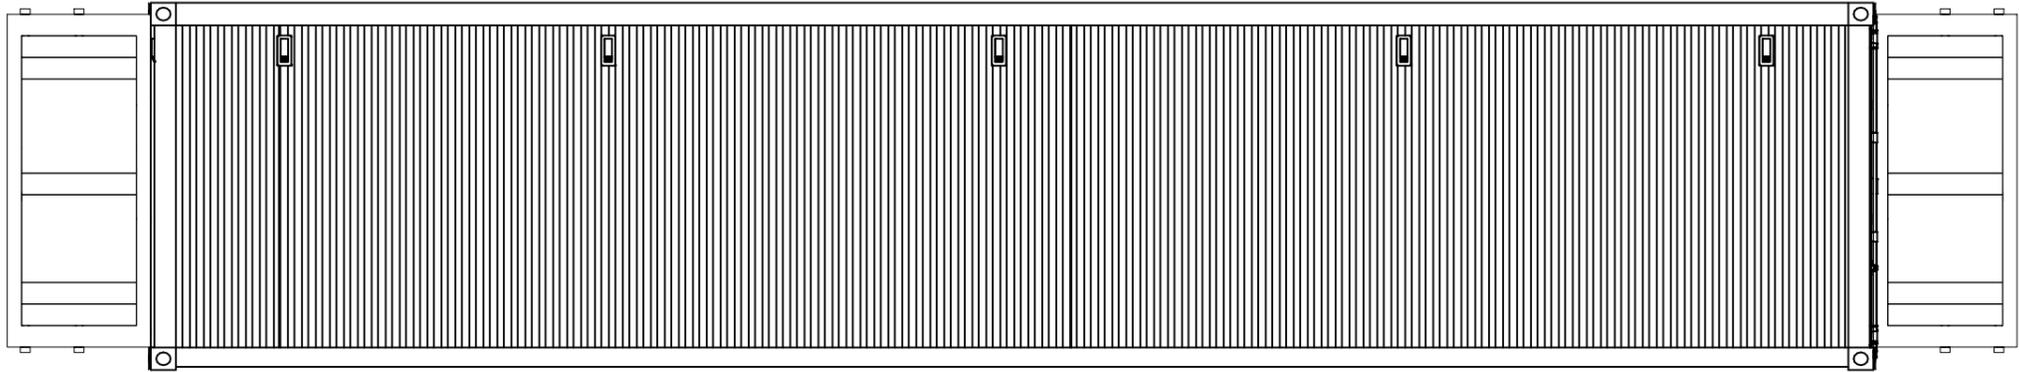

SCALE 1 : 50
40ft Container Elev 04

project BLOC SPACES blocspaces.com LONDON UK	
title ST-300-E2-S0-6007 30 SQ M Work Space	
scale	paper
status	revision
drawing no	