



**GENERAL NOTE:**


External Colour: RAL7016  
 Internal Colour (Walls, ceiling): RAL9010  
 Internal Colour (Floor): RAL7016  
 Internal Colour: (Window Frames) RAL901

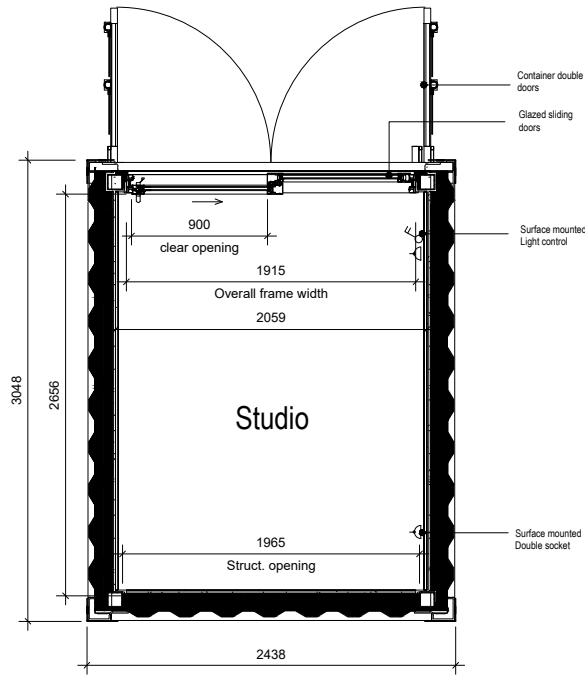


SCALE 1 : 50  
 10ft Container Plan

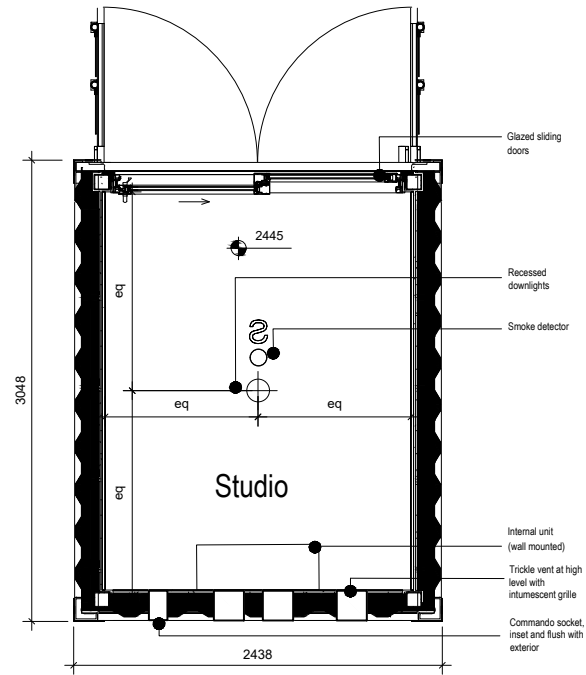


SCALE 1 : 50  
 10ft Container Ceiling

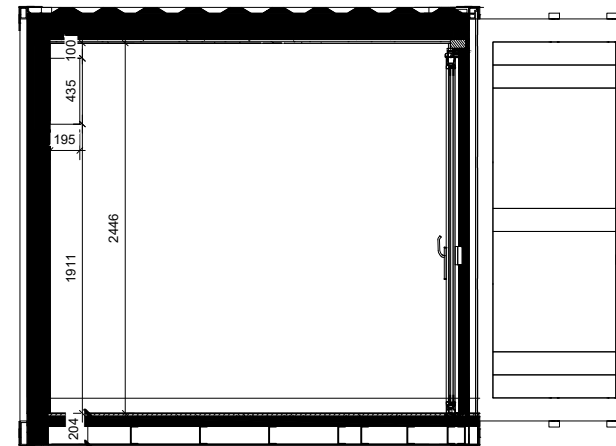


SCALE 1 : 50  
 10ft Container Elev 01

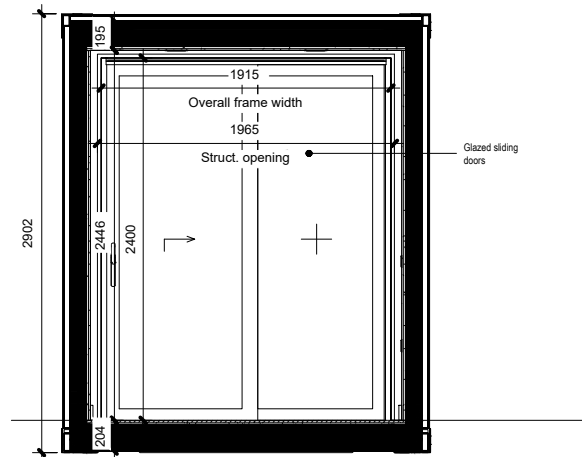

SCALE 1 : 50  
 10ft Container Elev 03

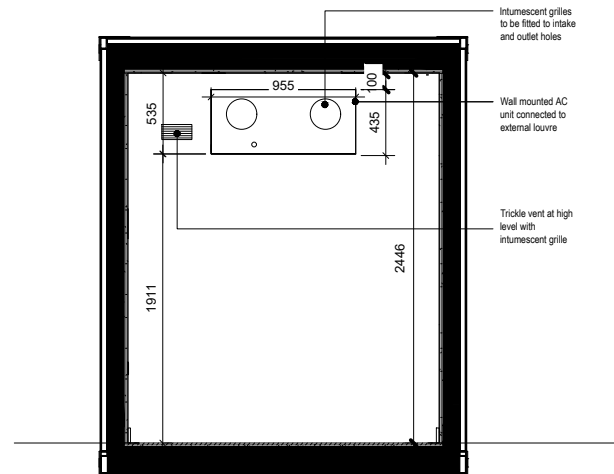

SCALE 1 : 50  
 10ft Container Elev 04

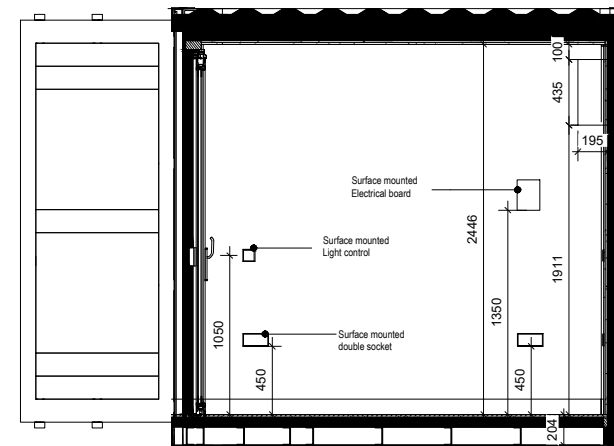

SCALE 1 : 50  
 10ft Container Elev 02

project  
 BLOC SPACES  
 blocspaces.com  
 LONDON UK

title  
 WS-075-E1-S0-7016  
 7.5 SQ M Work Space

scale paper

status revision

drawing no