



GENERAL NOTE:


External Colour: RAL6007
Internal Colour (Walls, ceiling): RAL9010
Internal Colour (Floor): RAL7016
Internal Colour: (Window
Frames) RAL901

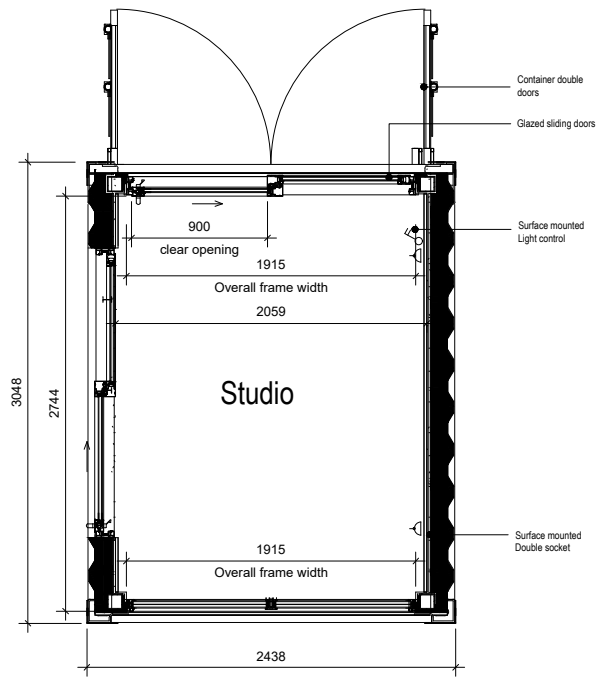


SCALE 1 : 50
10ft Container Plan

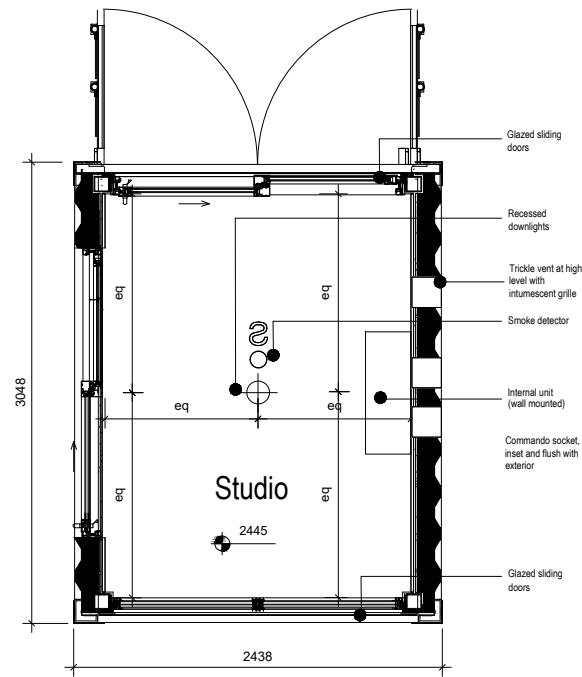


SCALE 1 : 50
10ft Container Ceiling

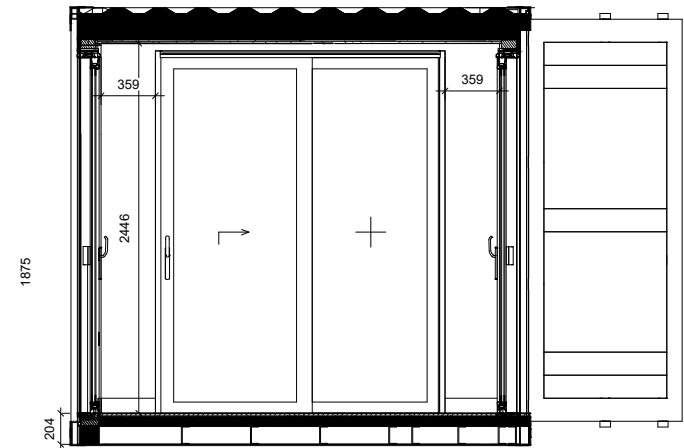


SCALE 1 : 50
10ft Container Elev 01

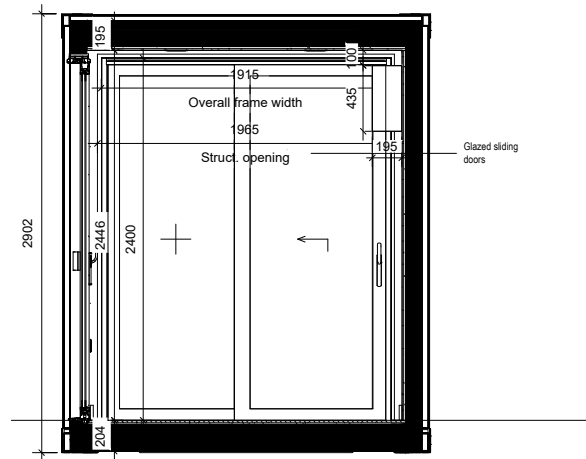

SCALE 1 : 50
10ft Container Elev 03

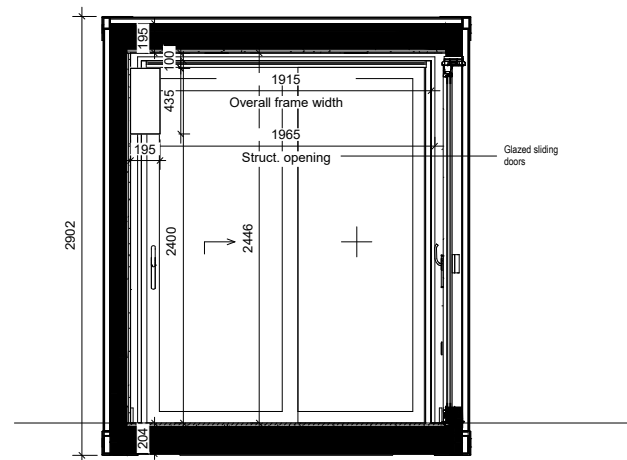

SCALE 1 : 50
10ft Container Elev 04

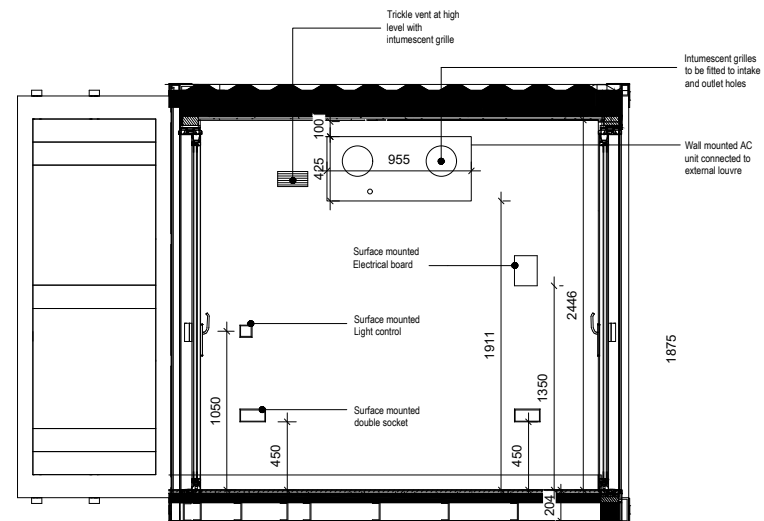

SCALE 1 : 50
10ft Container Elev 02

project BLOC SPACES blocspaces.com LONDON UK	
title WS-075-E2-S1-6007 7.5 SQ M Work Space	
scale	paper
status	revision
drawing no	