



GENERAL NOTE:


External Colour: RAL7016
Internal Colour (Walls, ceiling): RAL9010
Internal Colour (Floor): RAL7016
Internal Colour: (Window
Frames) RAL901

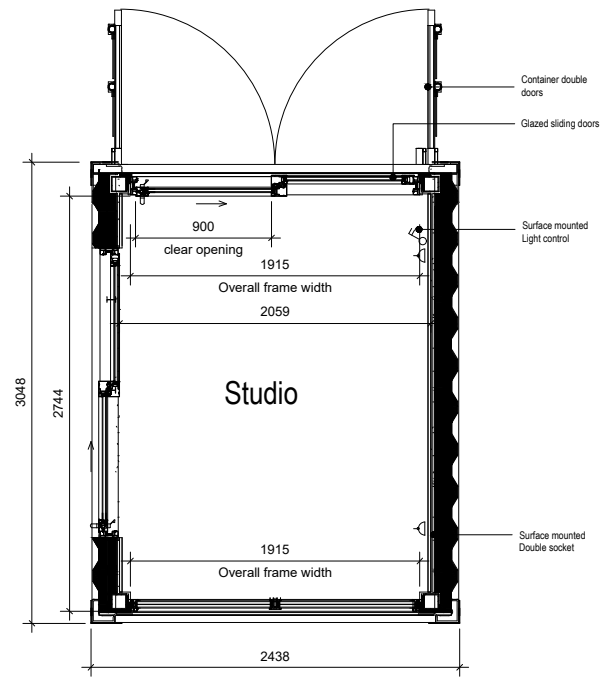


SCALE 1 : 50
10ft Container Plan

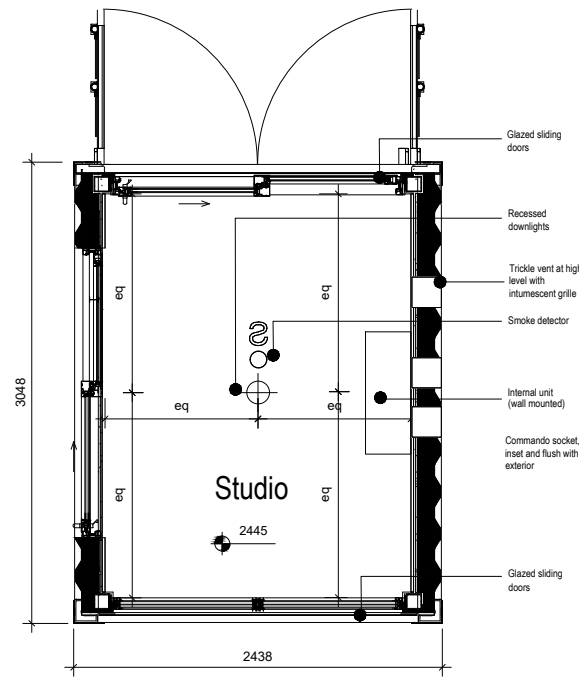


SCALE 1 : 50
10ft Container Ceiling

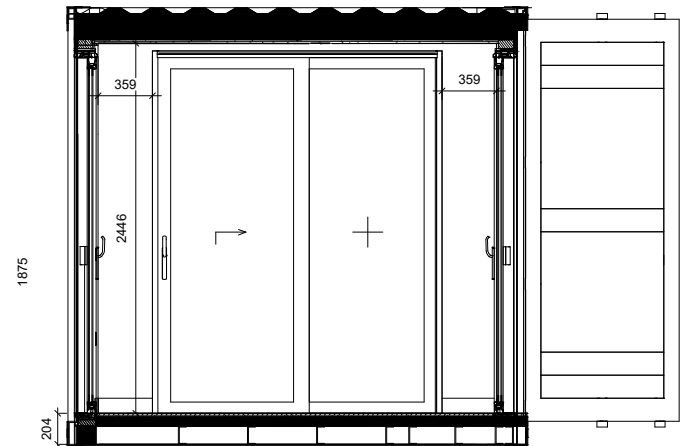


SCALE 1 : 50
10ft Container Elev 01

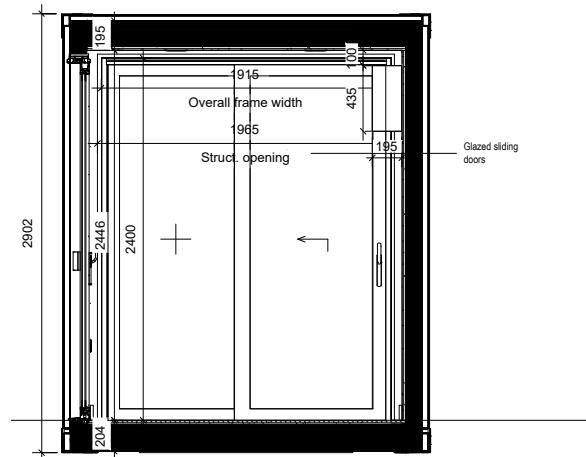

SCALE 1 : 50
10ft Container Elev 03

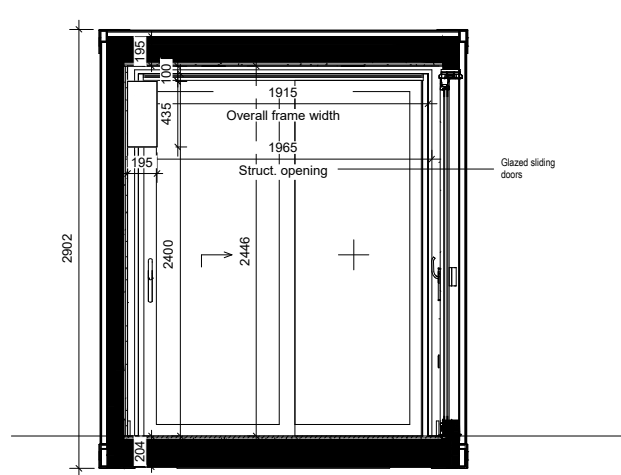

SCALE 1 : 50
10ft Container Elev 04

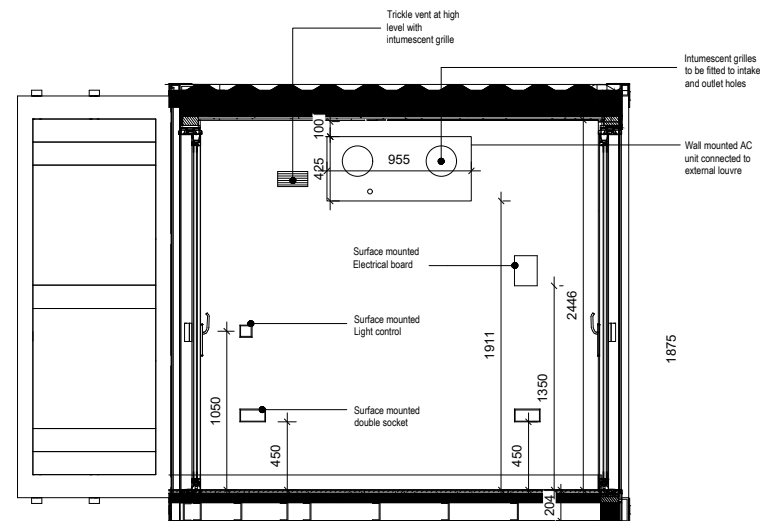

SCALE 1 : 50
10ft Container Elev 02

project
BLOC SPACES
blocspaces.com
LONDON UK

title
WS-075-E2-S1-7016
7.5 SQ M Work Space

scale paper

status revision

drawing no