



**GENERAL NOTE:**  
 External Colour: RAL9007  
 Internal Colour (Walls, ceiling): RAL9010  
 Internal Colour (Floor): RAL7016  
 Internal Colour: (Window Frames) RAL901

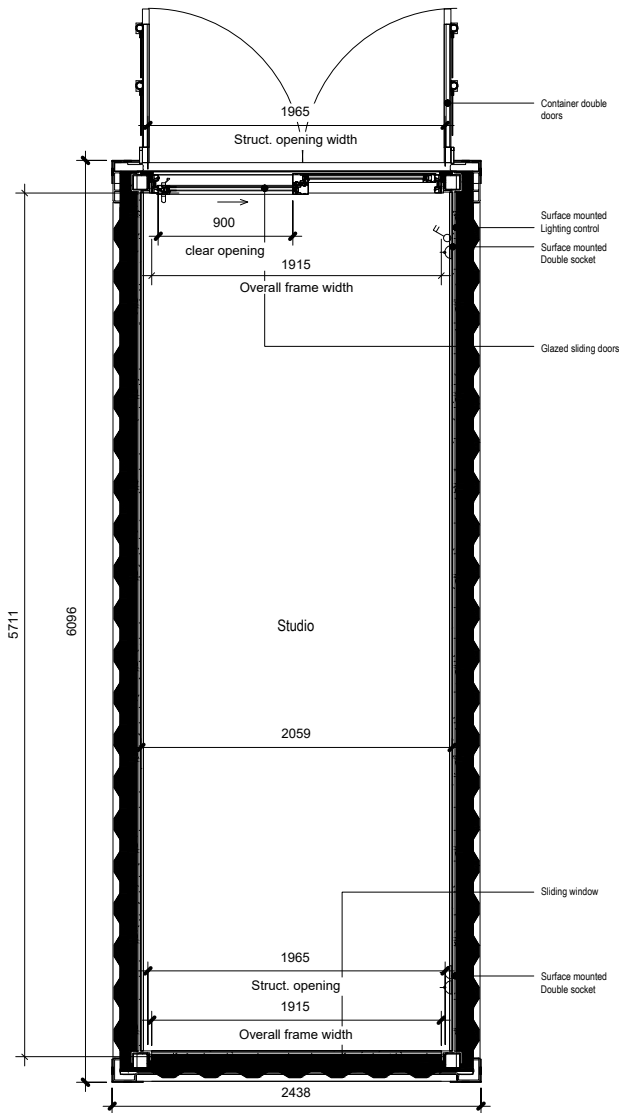


SCALE 1 : 50  
 20ft Container Plan

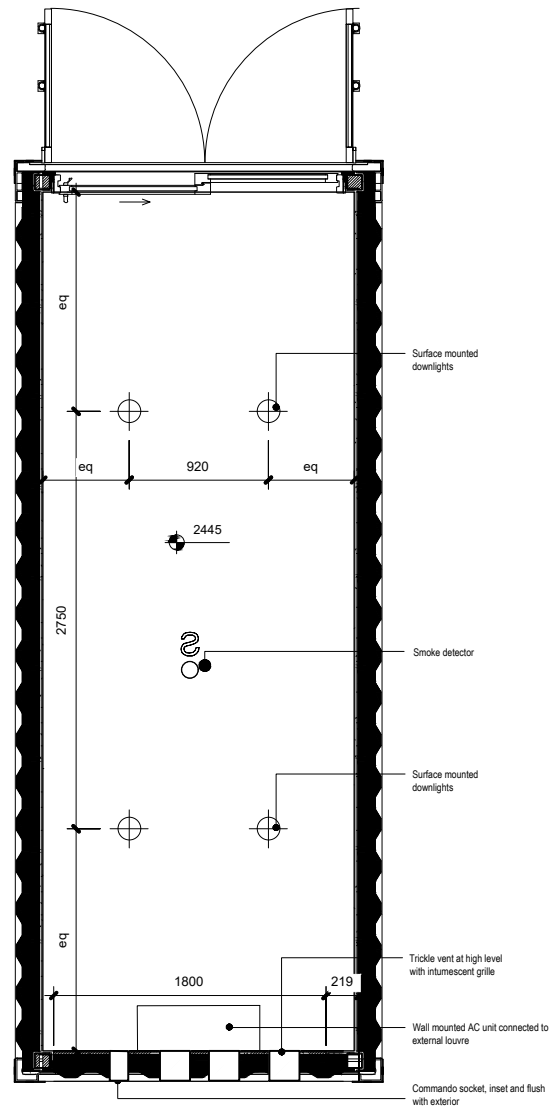


SCALE 1 : 50  
 20ft Container Ceiling




SCALE 1 : 50  
 20ft Container Elev 01

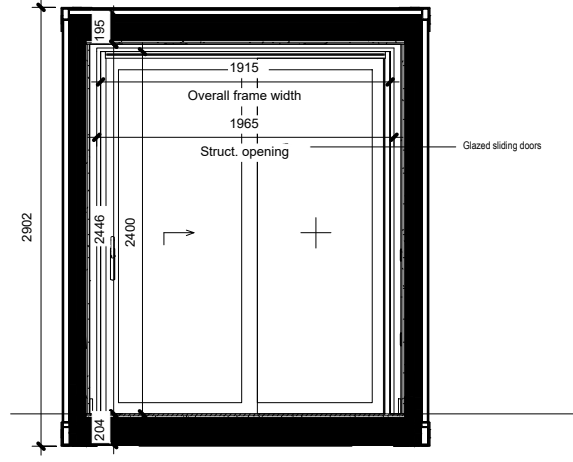

SCALE 1 : 50  
 20ft Container Elev 03

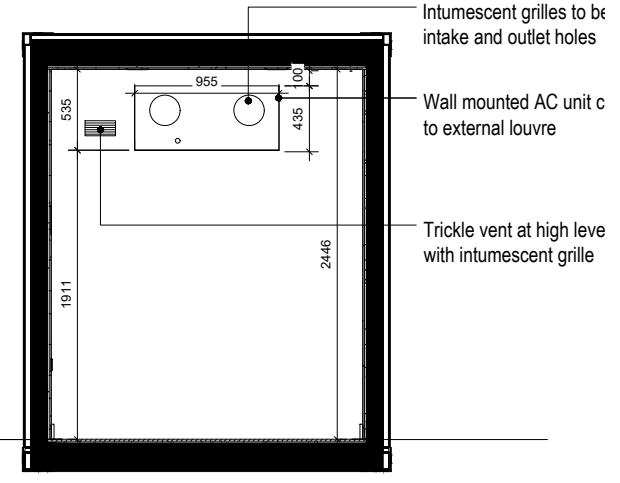

SCALE 1 : 50  
 20ft Container Elev 04

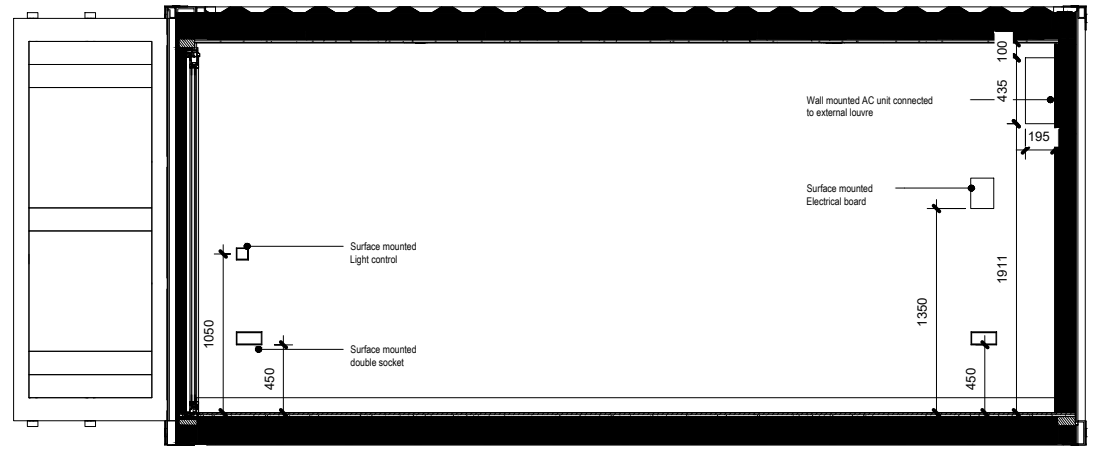

SCALE 1 : 50  
 20ft Container Elev 02

project	BLOC SPACES blocspaces.com LONDON UK
title	WS-150-E1-S0-9007 15 SQ M Work Space
scale	paper
status	revision
drawing no	