



**GENERAL NOTE:**


External Colour: RAL5010  
 Internal Colour (Walls, ceiling): RAL9010  
 Internal Colour (Floor): RAL7016  
 Internal Colour: (Window Frames) RAL901

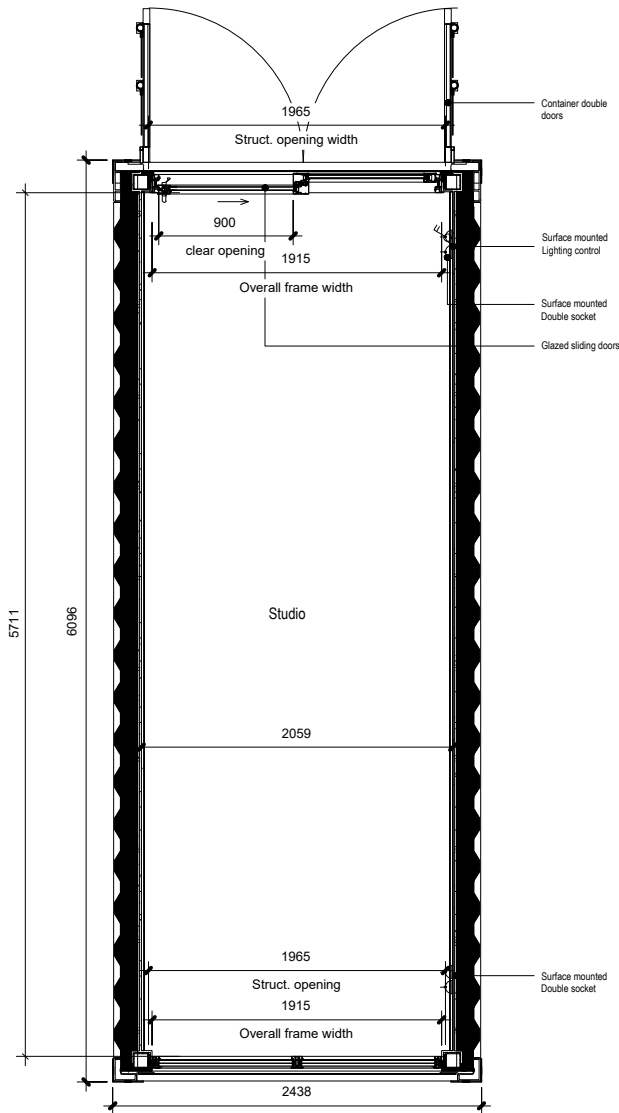


SCALE 1 : 50  
20ft Container Plan

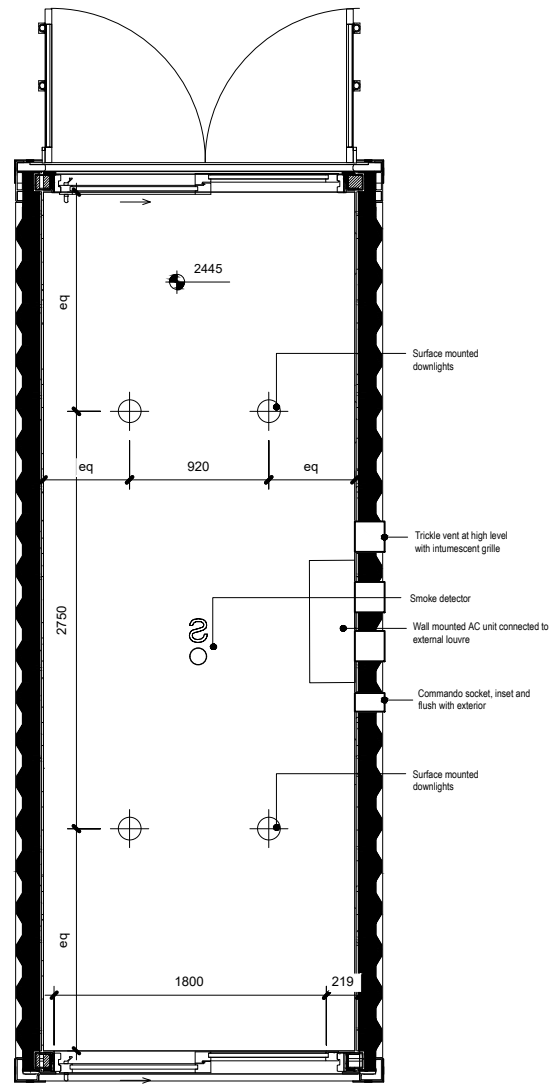


SCALE 1 : 50  
20ft Container Ceiling

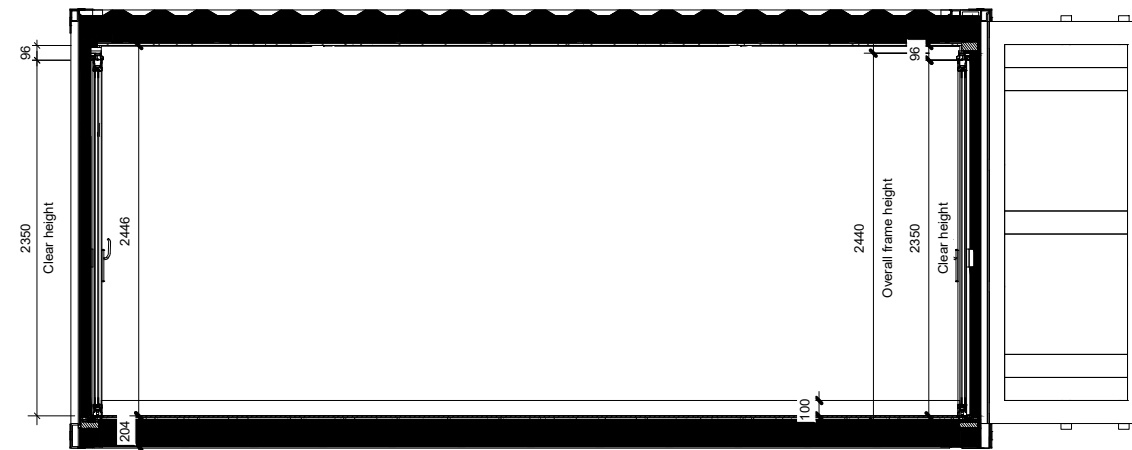


SCALE 1 : 50  
20ft Container Elev 01

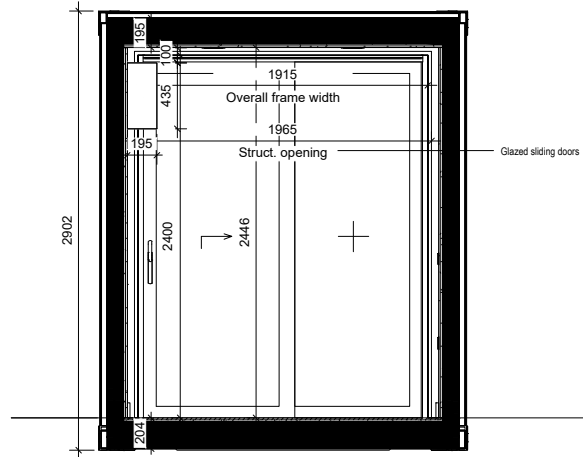

SCALE 1 : 50  
20ft Container Elev 03

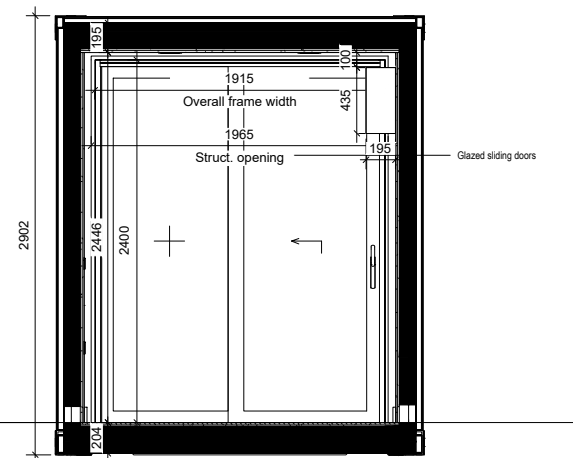

SCALE 1 : 50  
20ft Container Elev 04

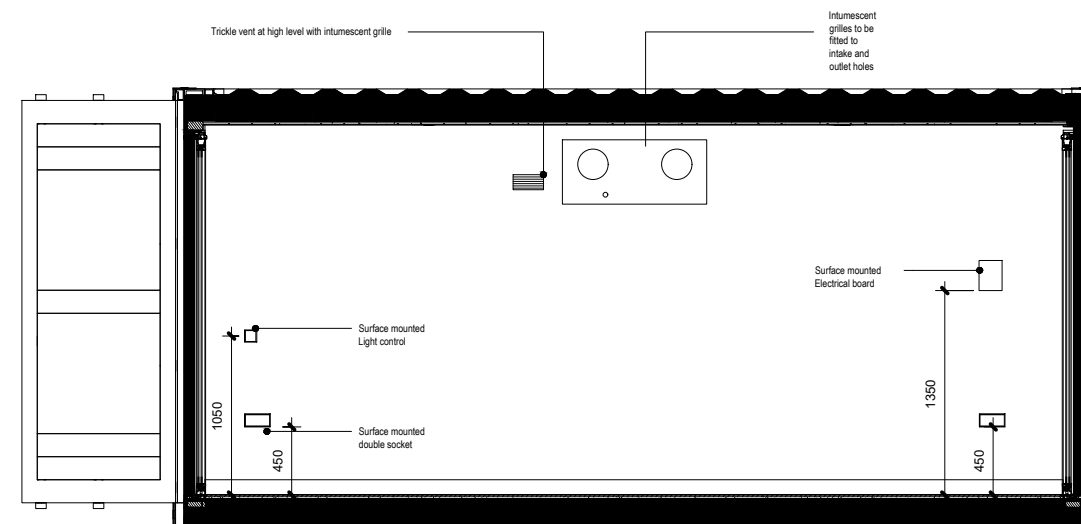

SCALE 1 : 50  
20ft Container Elev 02

project  
 BLOC SPACES  
 blocspaces.com  
 LONDON UK

title  
 WS-150-E2-S0-5010  
 15 SQ M Work Space

scale paper

status revision

drawing no