



GENERAL NOTE:


External Colour: RAL9007
Internal Colour (Walls, ceiling): RAL9010
Internal Colour (Floor): RAL7016
Internal Colour: (Window Frames) RAL901

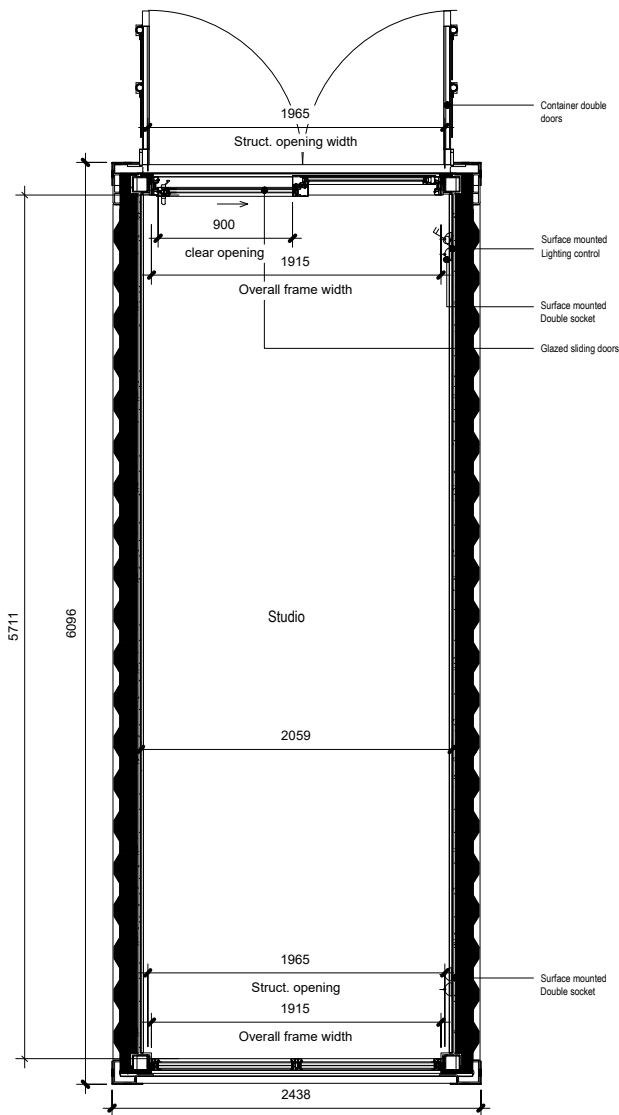


SCALE 1 : 50
20ft Container Plan

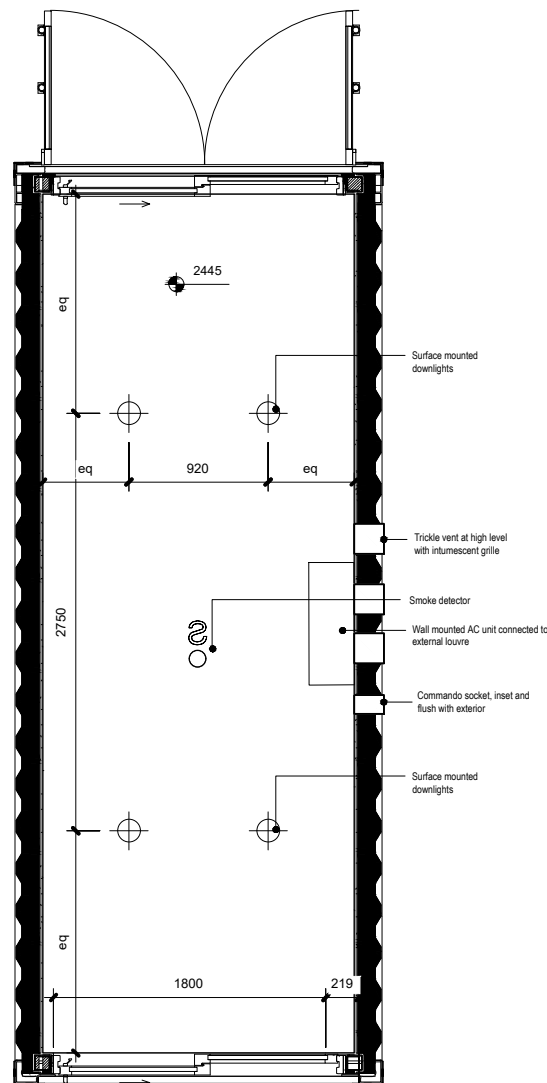


SCALE 1 : 50
20ft Container Ceiling

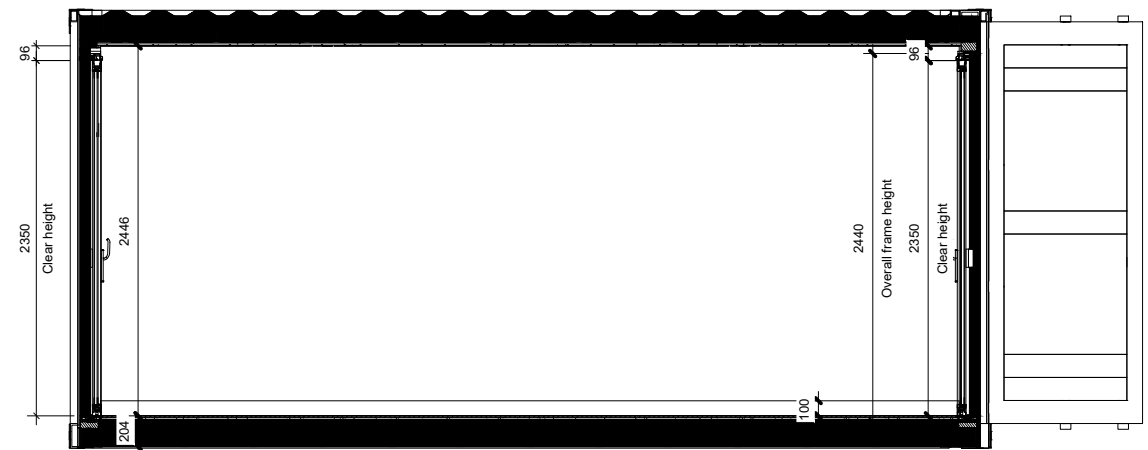


SCALE 1 : 50
20ft Container Elev 01

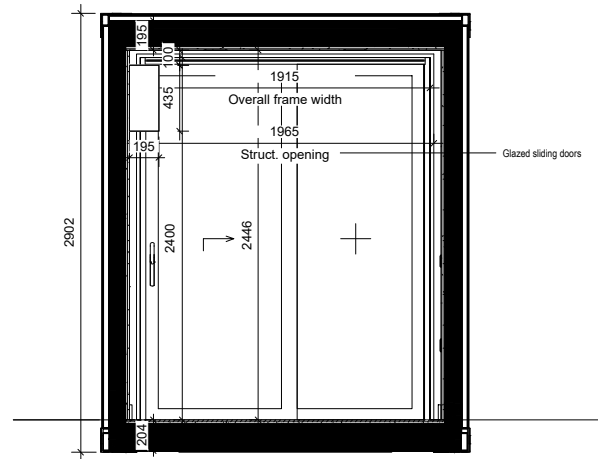

SCALE 1 : 50
20ft Container Elev 03

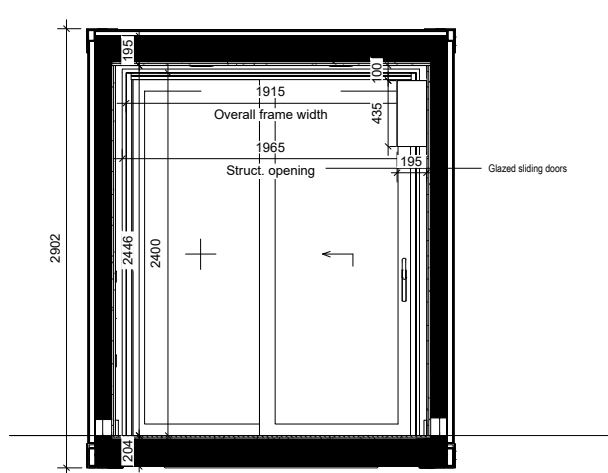

SCALE 1 : 50
20ft Container Elev 04

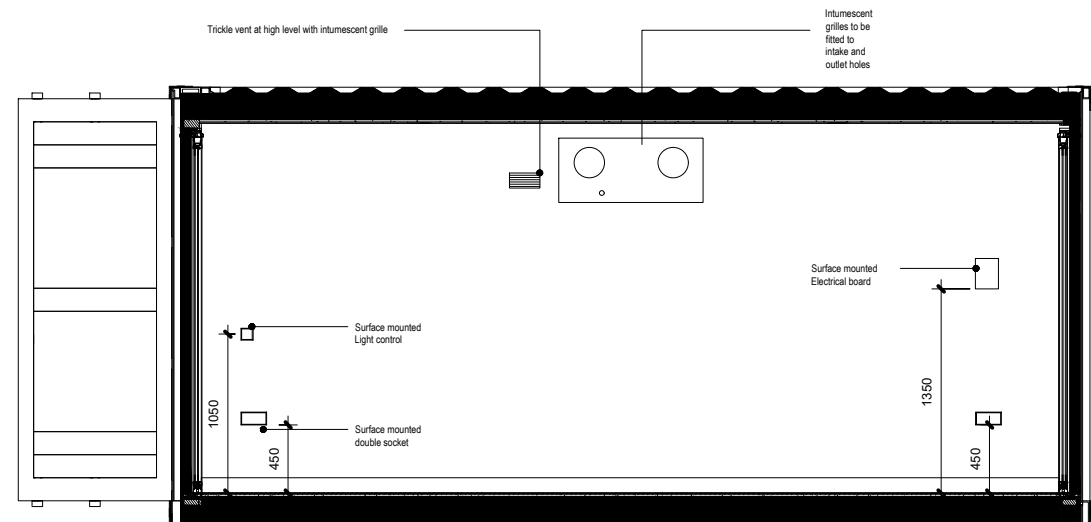

SCALE 1 : 50
20ft Container Elev 02

project
BLOC SPACES
blocspaces.com
LONDON UK

title
WS-150-E2-S0-9007
15 SQ M Work Space

scale paper

status revision

drawing no