



GENERAL NOTE:


External Colour: RAL9011
 Internal Colour (Walls, ceiling): RAL9010
 Internal Colour (Floor): RAL7016
 Internal Colour: (Window Frames) RAL901

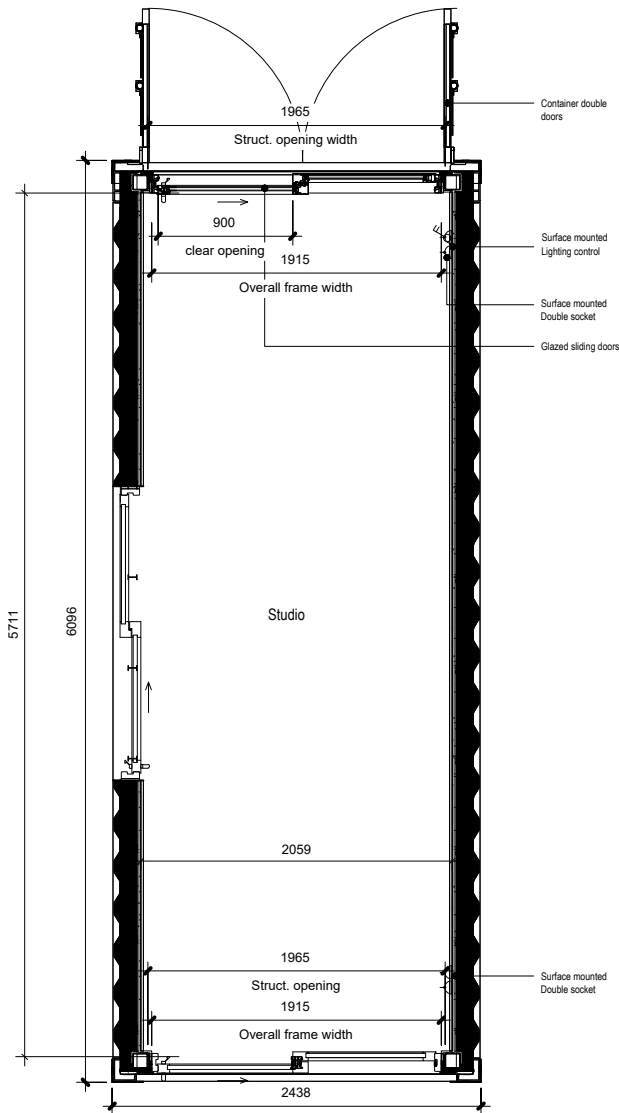


SCALE 1 : 50
 20ft Container Plan

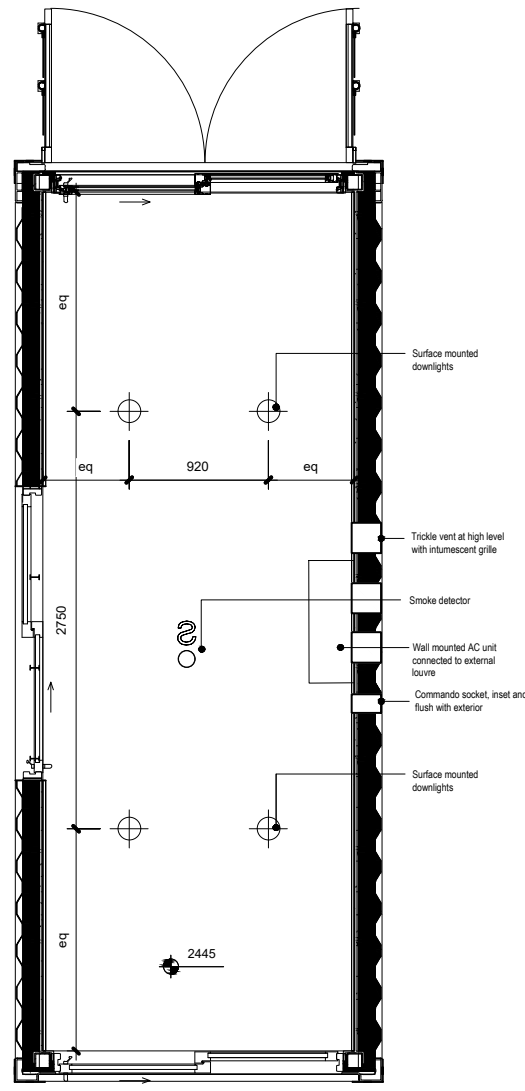


SCALE 1 : 50
 20ft Container Ceiling

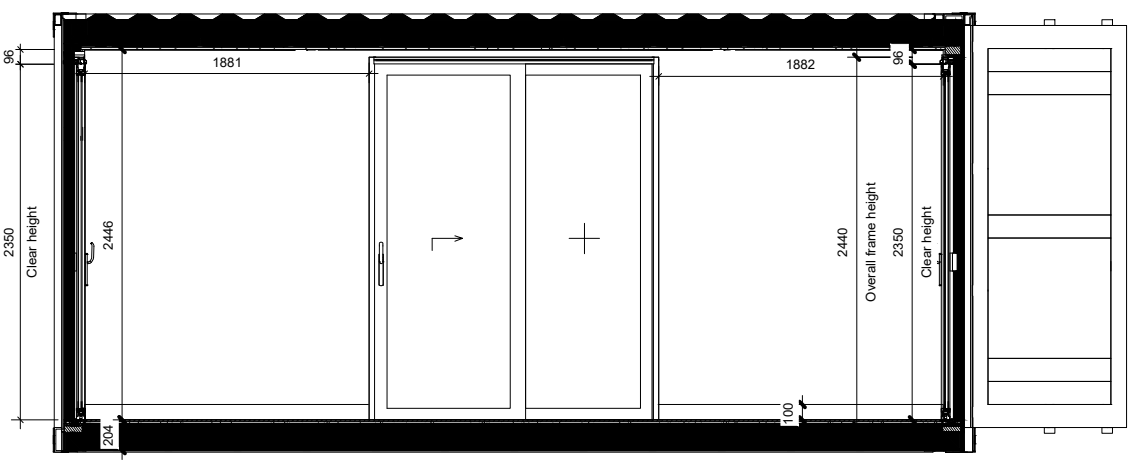


SCALE 1 : 50
 20ft Container Elev 01

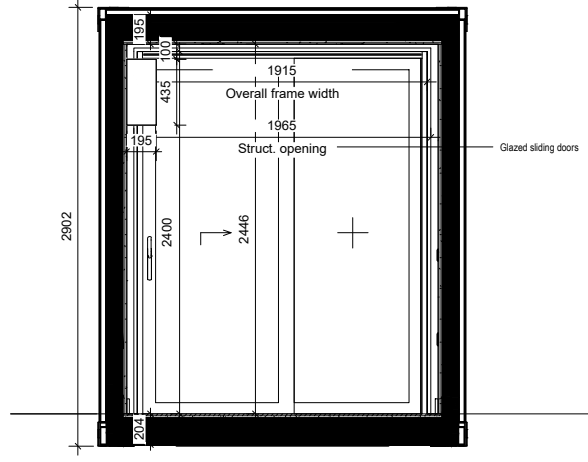

SCALE 1 : 50
 20ft Container Elev 03

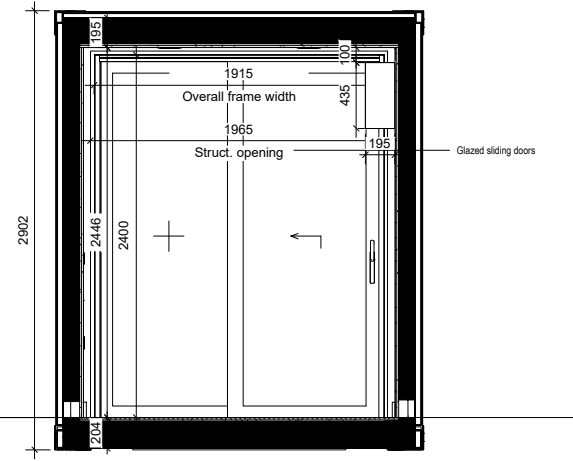

SCALE 1 : 50
 20ft Container Elev 04

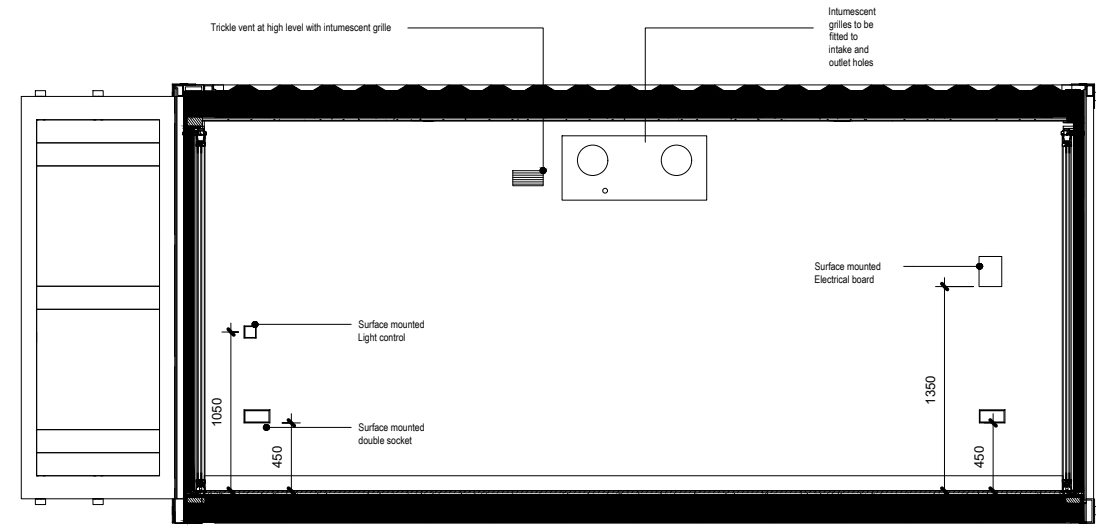

SCALE 1 : 50
 20ft Container Elev 02

| | |
|--------------------|----------|
| project | |
| BLOC SPACES | |
| blocspaces.com | |
| LONDON UK | |
| title | |
| WS-150-E2-S1-9011 | |
| 15 SQ M Work Space | |
| scale | paper |
| status | revision |
| drawing no | |