



GENERAL NOTE:


External Colour: RAL9010
 Internal Colour (Walls, ceiling): RAL9010
 Internal Colour (Floor): RAL7016
 Internal Colour: (Window Frames) RAL901

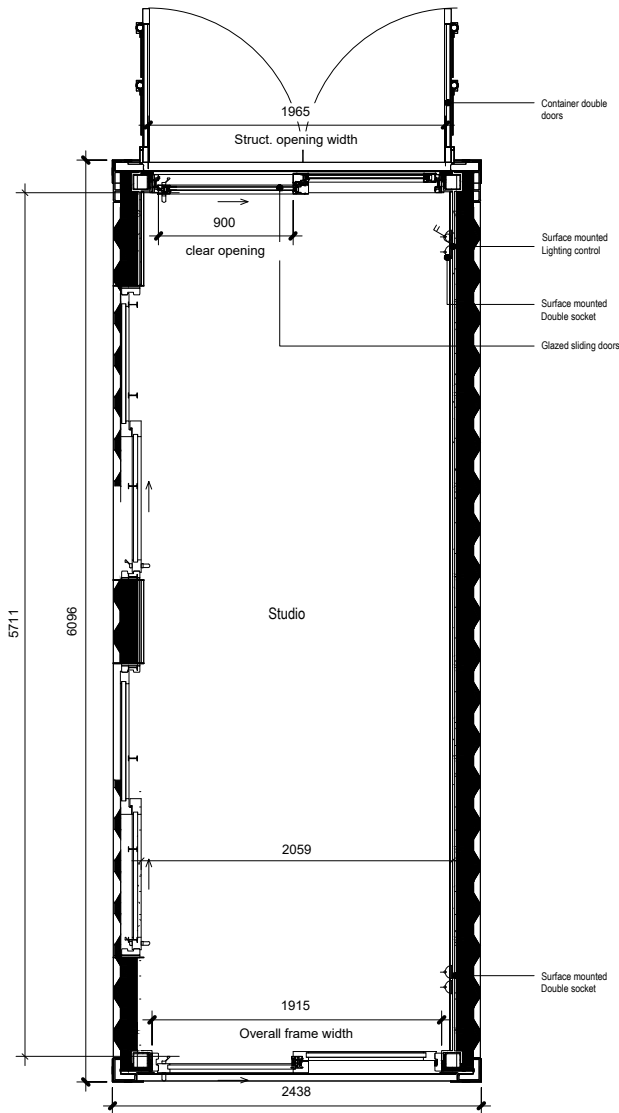


SCALE 1 : 50
20ft Container Plan

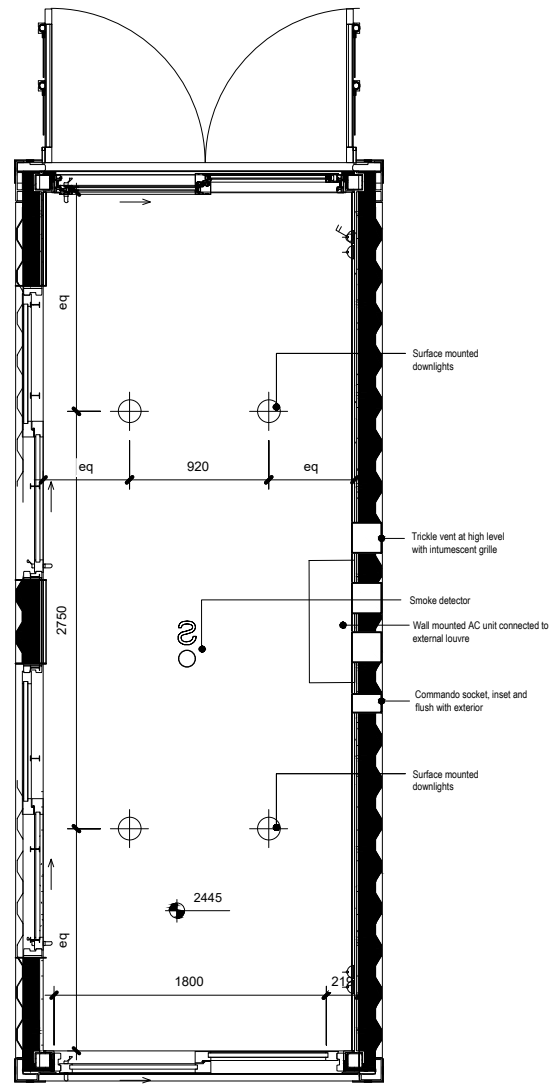


SCALE 1 : 50
20ft Container Ceiling

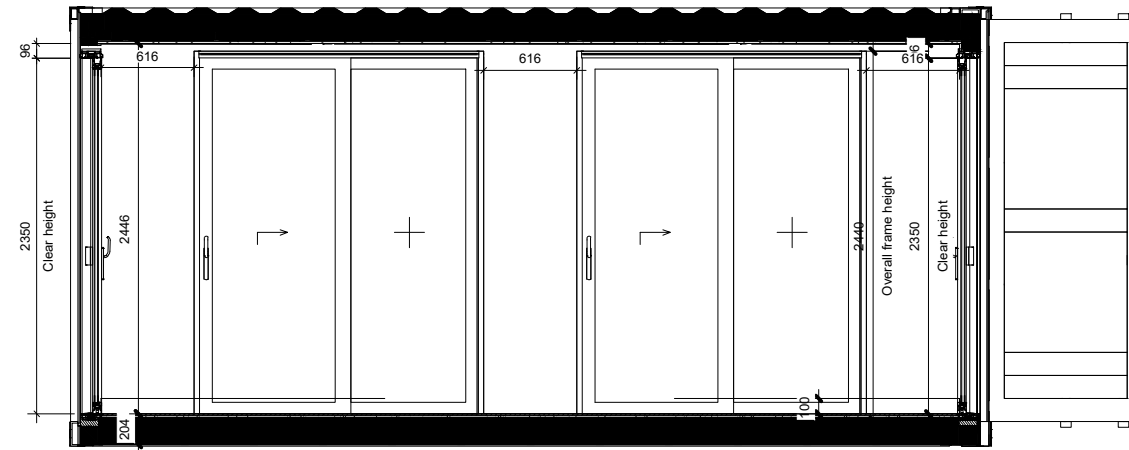


SCALE 1 : 50
20ft Container Elev 01

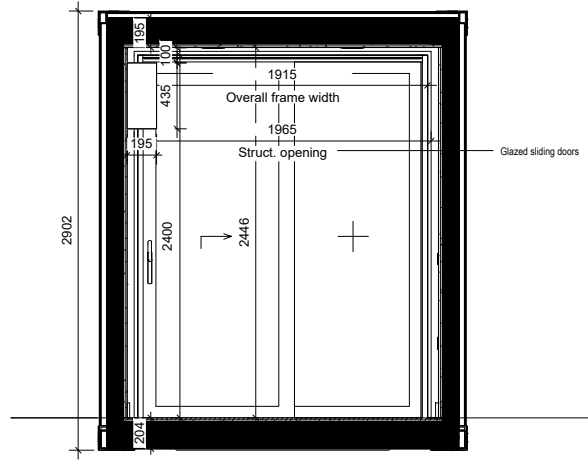

SCALE 1 : 50
20ft Container Elev 03

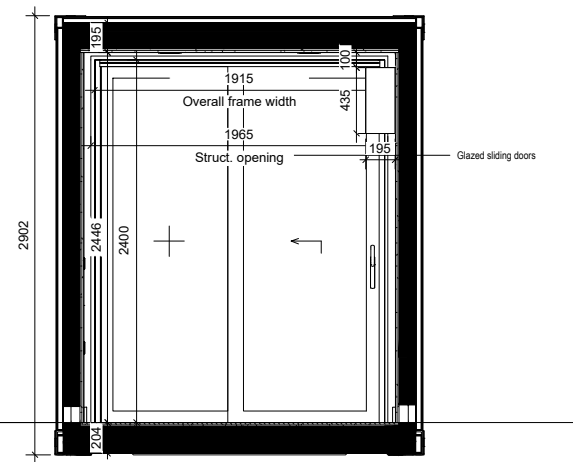

SCALE 1 : 50
20ft Container Elev 04

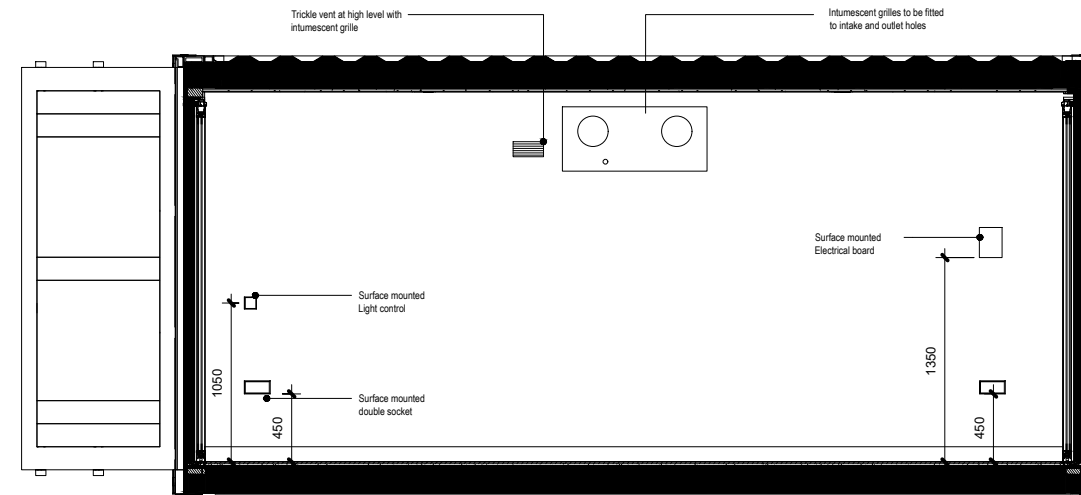

SCALE 1 : 50
20ft Container Elev 02

project
 BLOC SPACES
 blocspaces.com
 LONDON UK

title
 WS-150-E2-S2-9010
 15 SQ M Work Space

scale paper

status revision

drawing no