



**GENERAL NOTE:**


External Colour: RAL9011  
 Internal Colour (Walls, ceiling): RAL9010  
 Internal Colour (Floor): RAL7016  
 Internal Colour: (Window Frames) RAL901

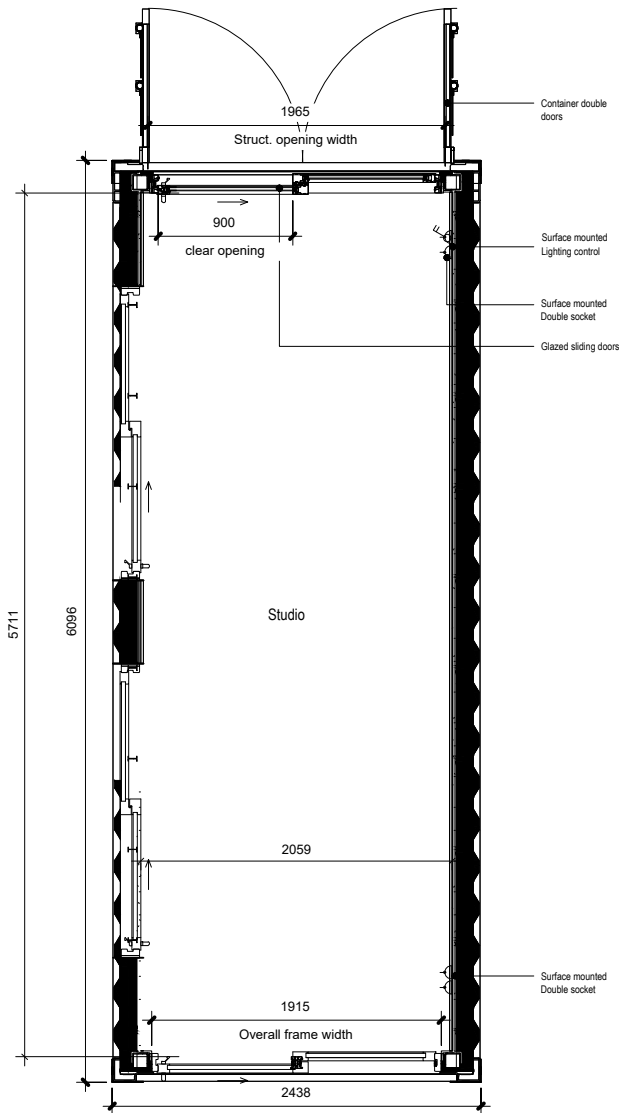


SCALE 1 : 50  
20ft Container Plan

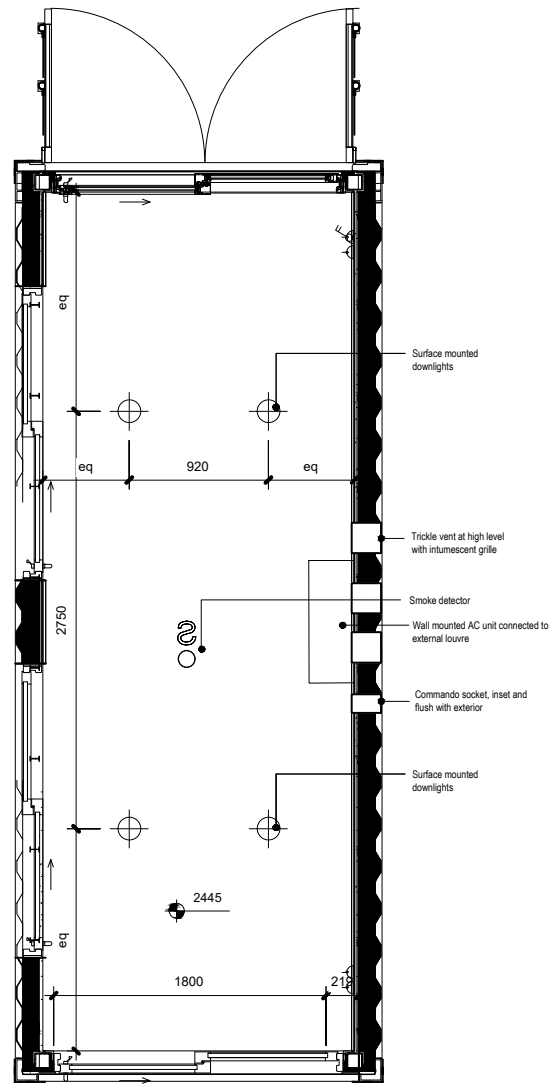


SCALE 1 : 50  
20ft Container Ceiling

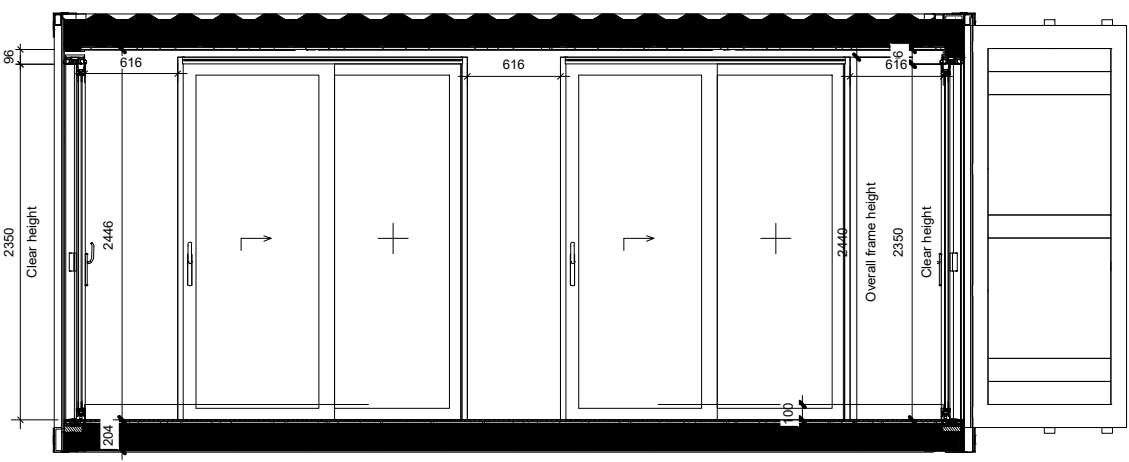


SCALE 1 : 50  
20ft Container Elev 01

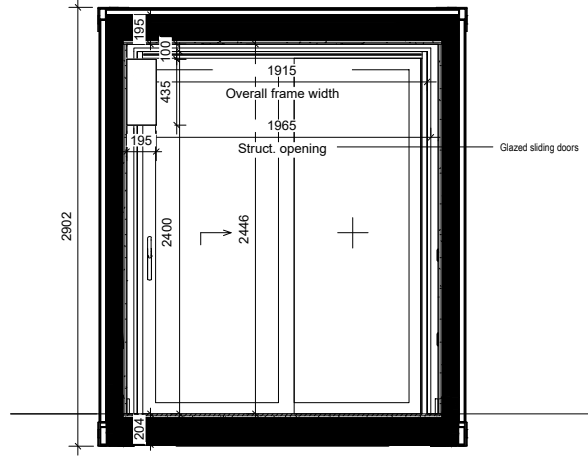

SCALE 1 : 50  
20ft Container Elev 03

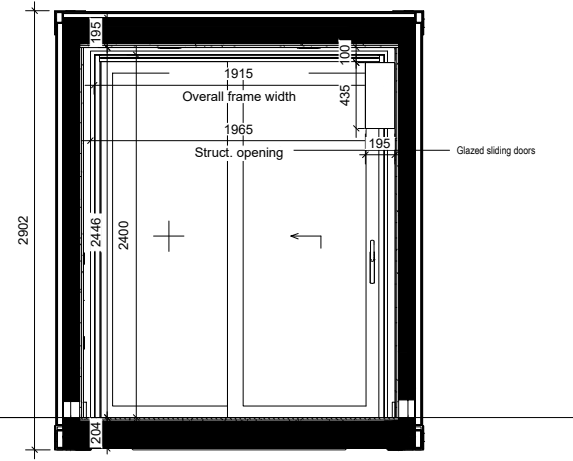

SCALE 1 : 50  
20ft Container Elev 04

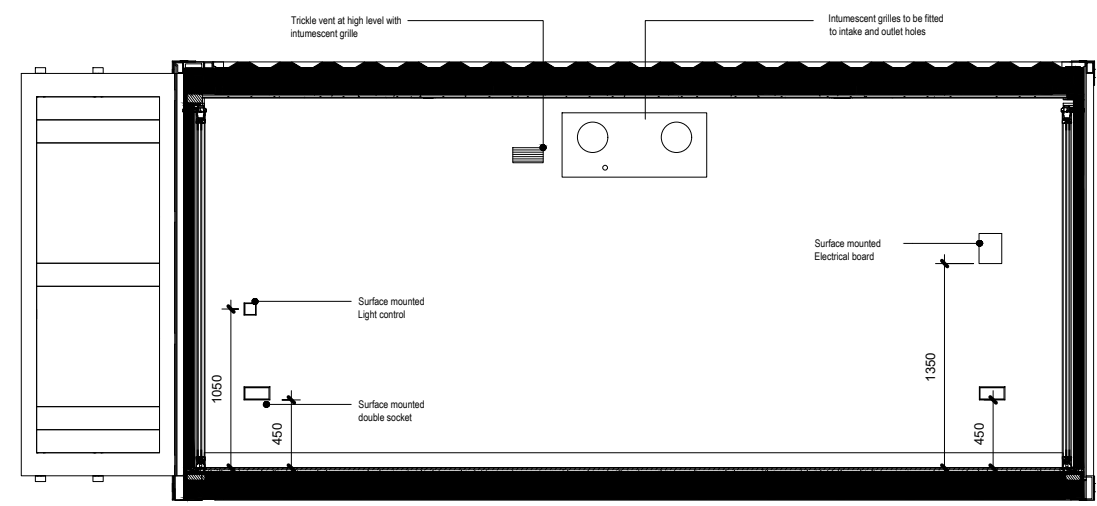

SCALE 1 : 50  
20ft Container Elev 02

project	
BLOC SPACES	
blocspaces.com	
LONDON UK	
title	
WS-150-E2-S2-9011	
15 SQ M Work Space	
scale	paper
status	revision
drawing no	