





**GENERAL NOTE:**

External Colour: RAL5010  
 Internal Colour (Walls, ceiling): RAL9010  
 Internal Colour (Floor): RAL7016  
 Internal Colour: (Window Frames) RAL901

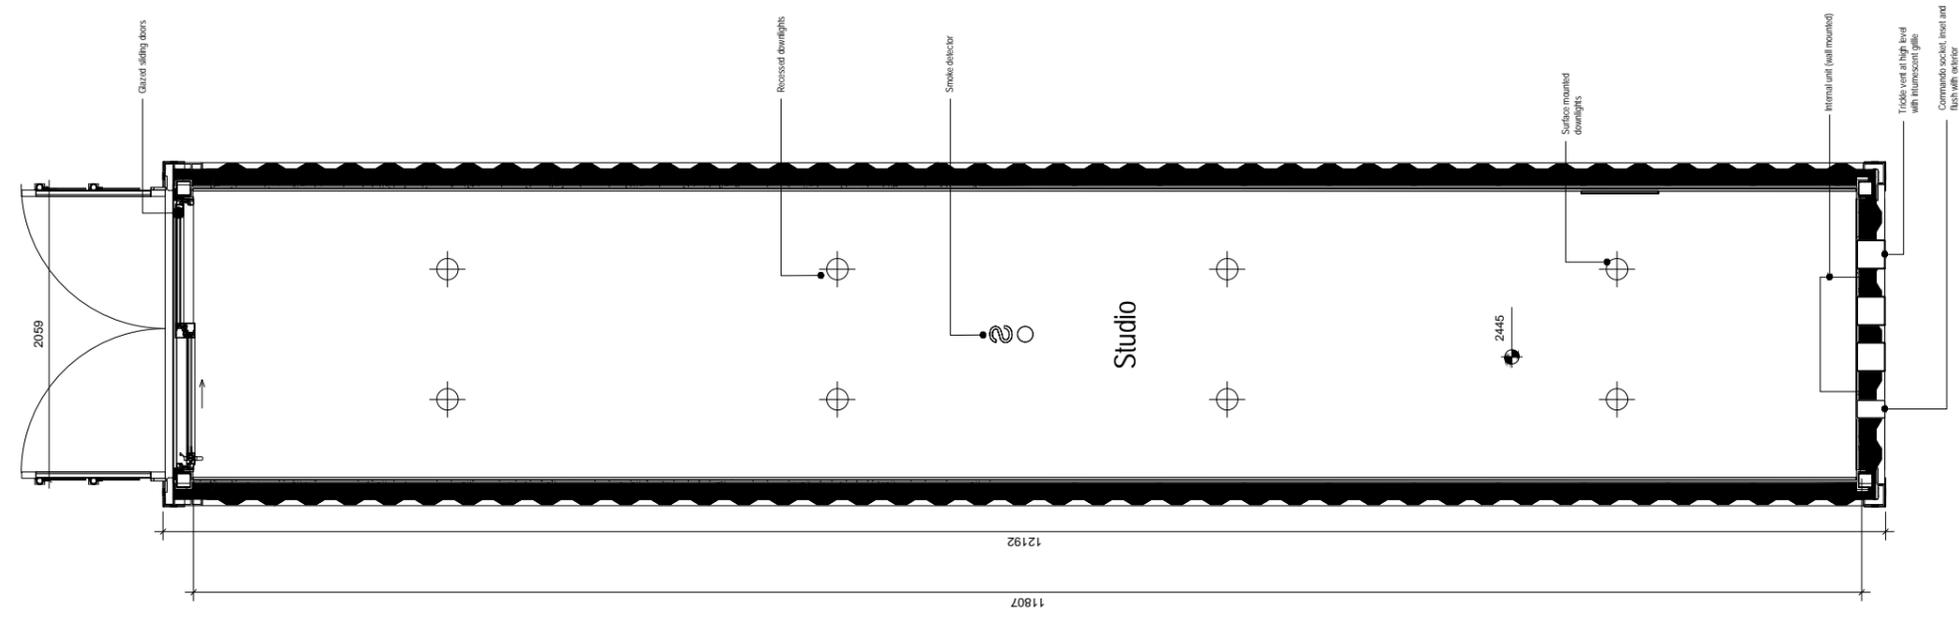


SCALE 1 : 50  
 40ft Container Ceiling

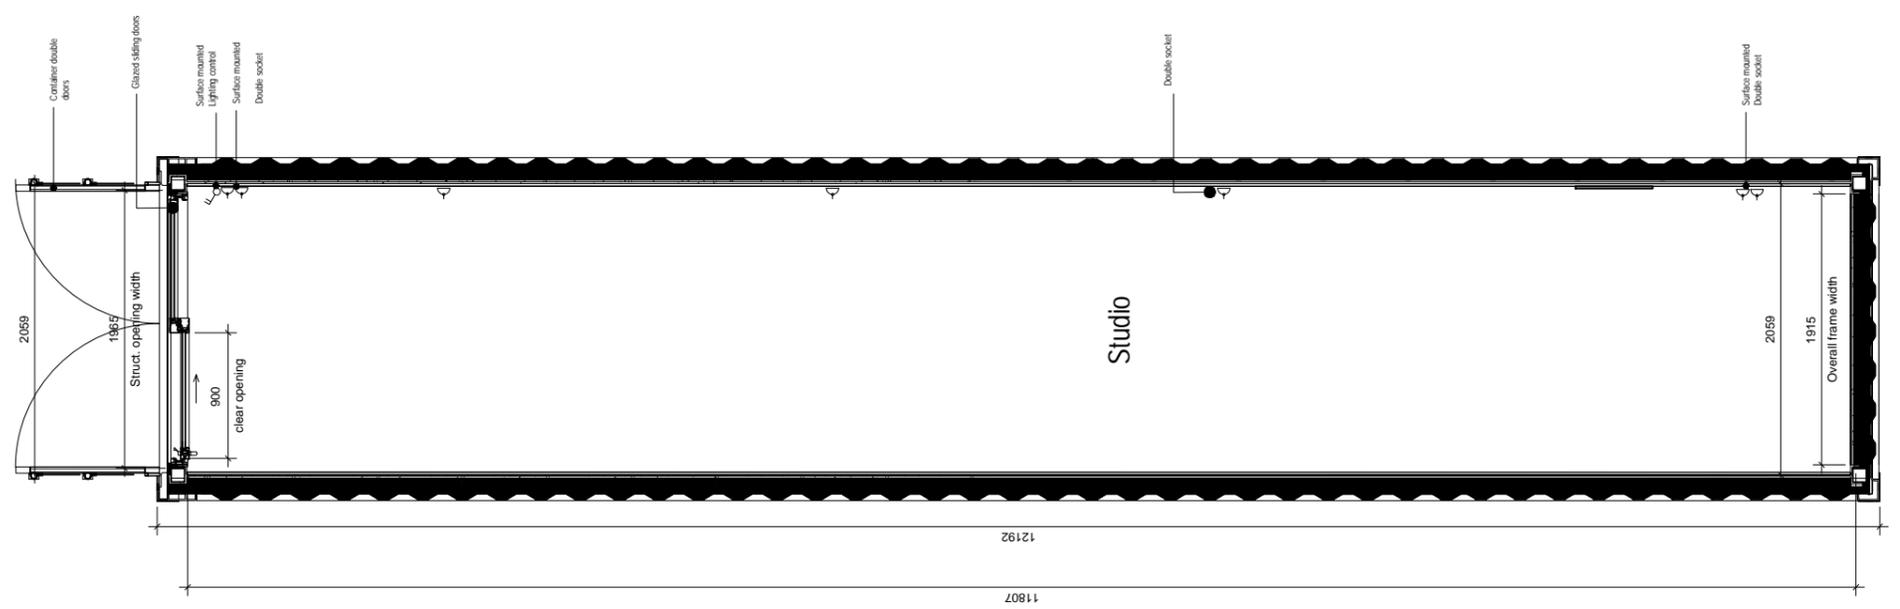

SCALE 1 : 50  
 40ft Container Plan


project	
BLOC SPACES blocspaces.com LONDON UK	
title	
WS-300-E1-S0-5010 30 SQ M Work Space	
scale	paper
status	revision
drawing no	

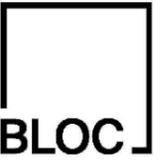


**GENERAL NOTE:**

External Colour: RAL5010  
 Internal Colour (Walls, ceiling): RAL9010  
 Internal Colour (Floor): RAL7016  
 Internal Colour: (Window Frames) RAL901


project	
BLOC SPACES	
blocspaces.com	
LONDON UK	
title	
WS-300-E1-S0-5010	
30 SQ M Work Space	
scale	paper
status	revision
drawing no	

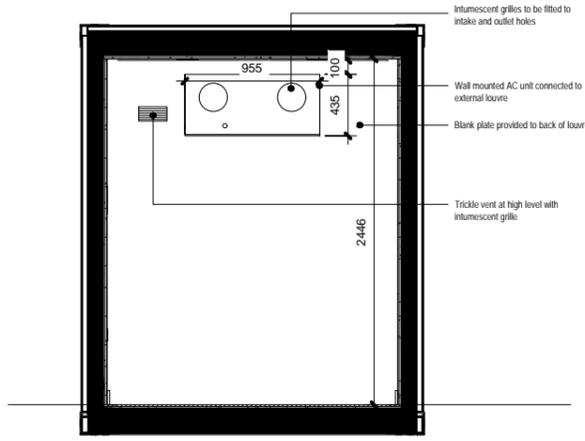


SCALE 1 : 50  
 40ft Container Elev 02

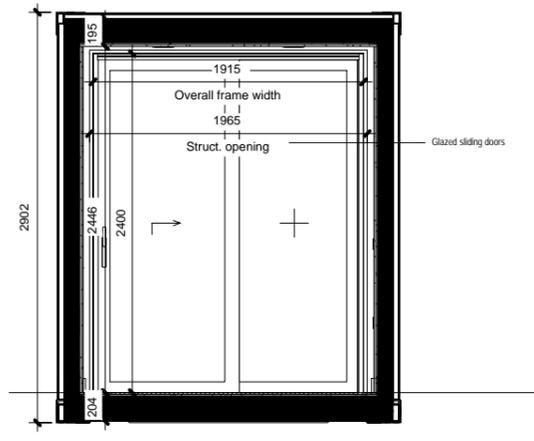

SCALE 1 : 50  
 40ft Container Elev 01

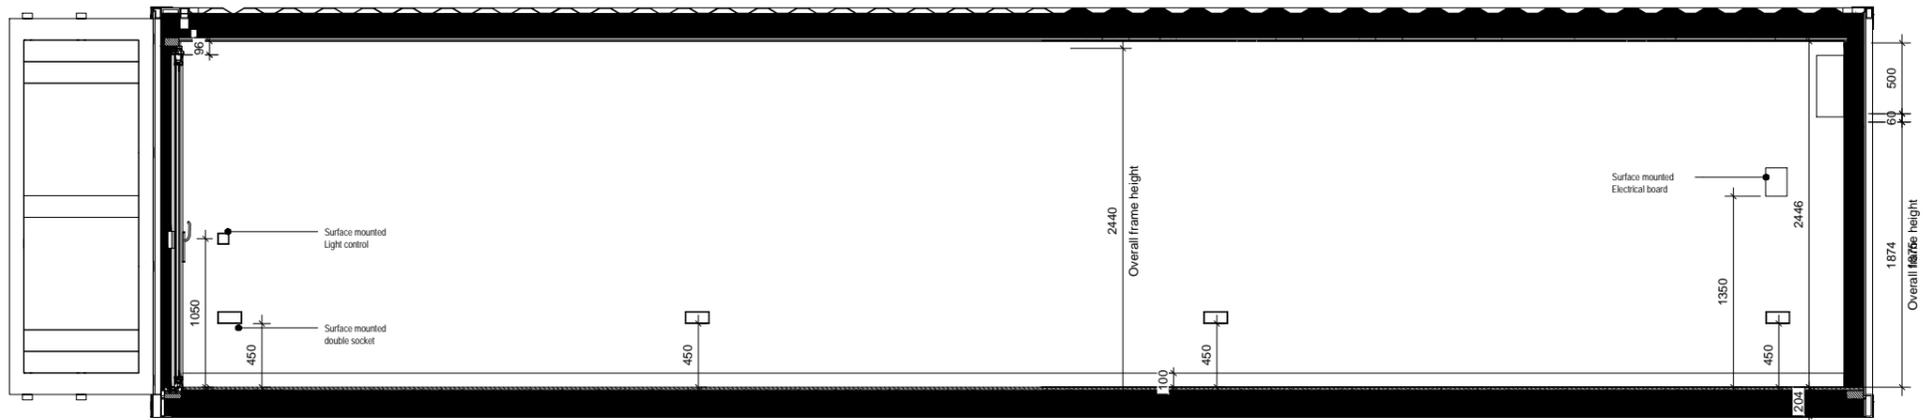

SCALE 1 : 50  
 40ft Container Elev 03

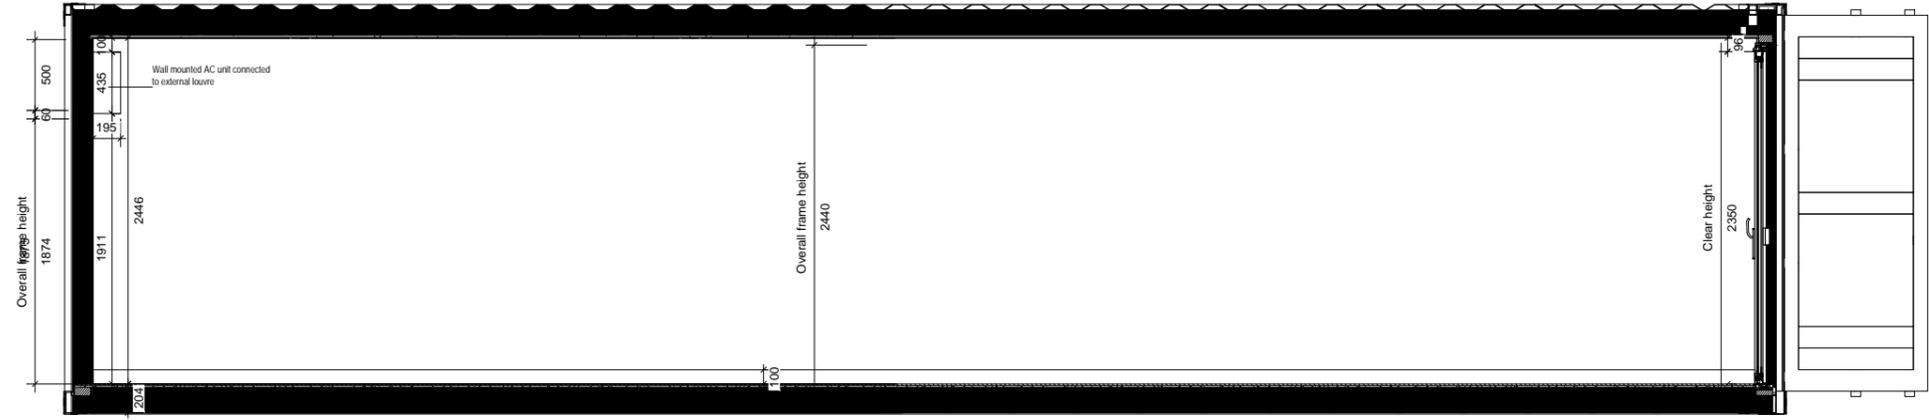

SCALE 1 : 50  
 40ft Container Elev 04