

GENERAL NOTE:

External Colour: RAL6007
 Internal Colour (Walls, ceiling): RAL9010
 Internal Colour (Floor): RAL7016
 Internal Colour: (Window Frames) RAL901


project
 BLOC SPACES
 blocspaces.com
 LONDON UK

title
 WS-300-E1-S0-6007
 30 SQ M Work Space


scale paper

status revision

drawing no

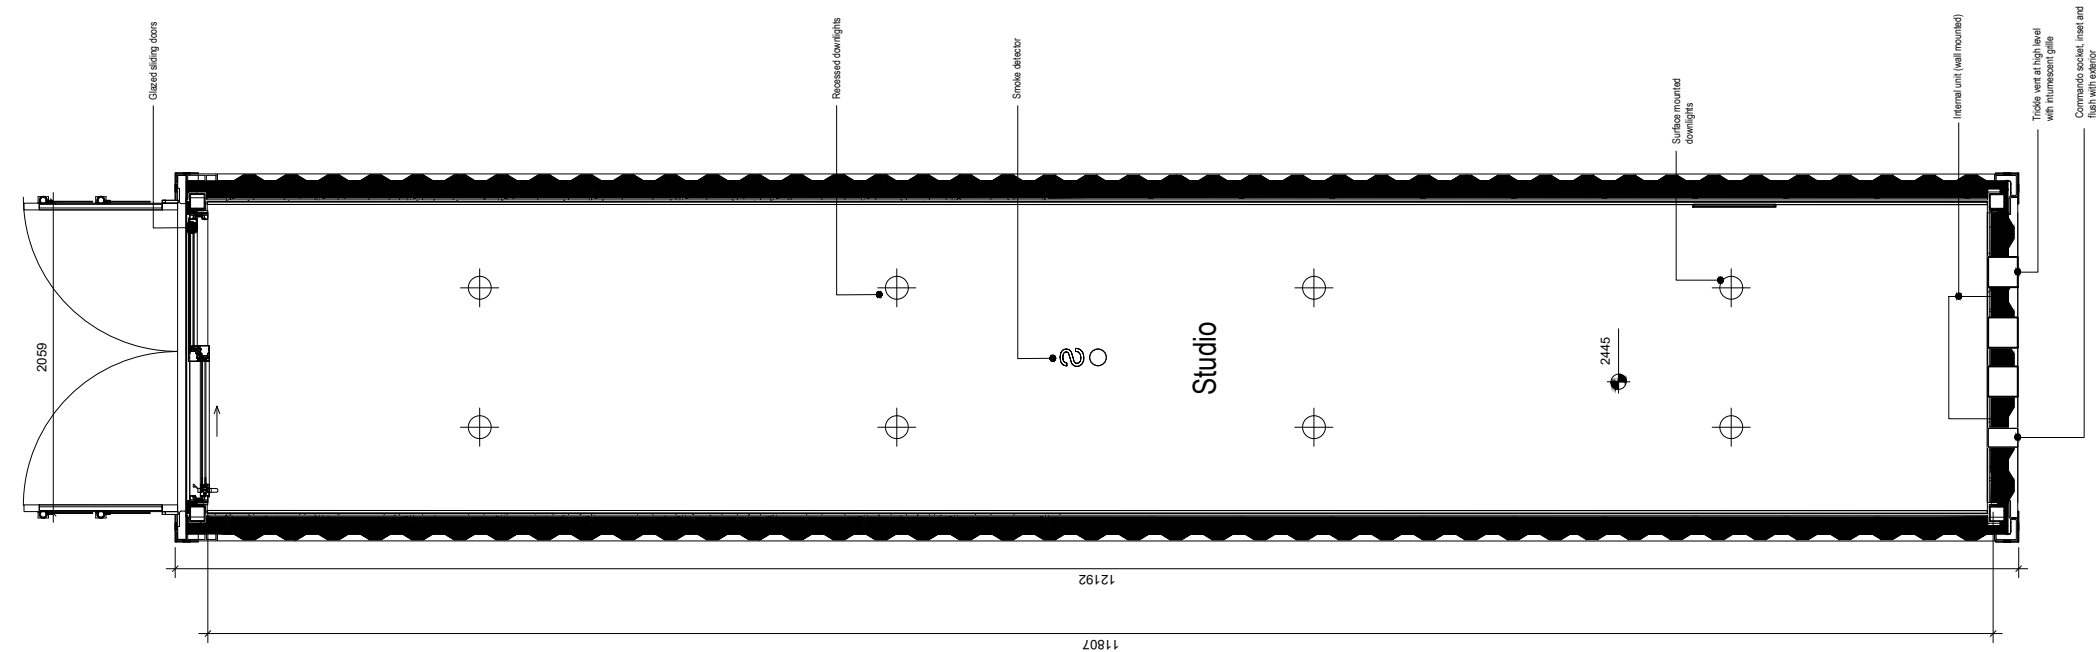


SCALE 1 : 50
 40ft Container Ceiling

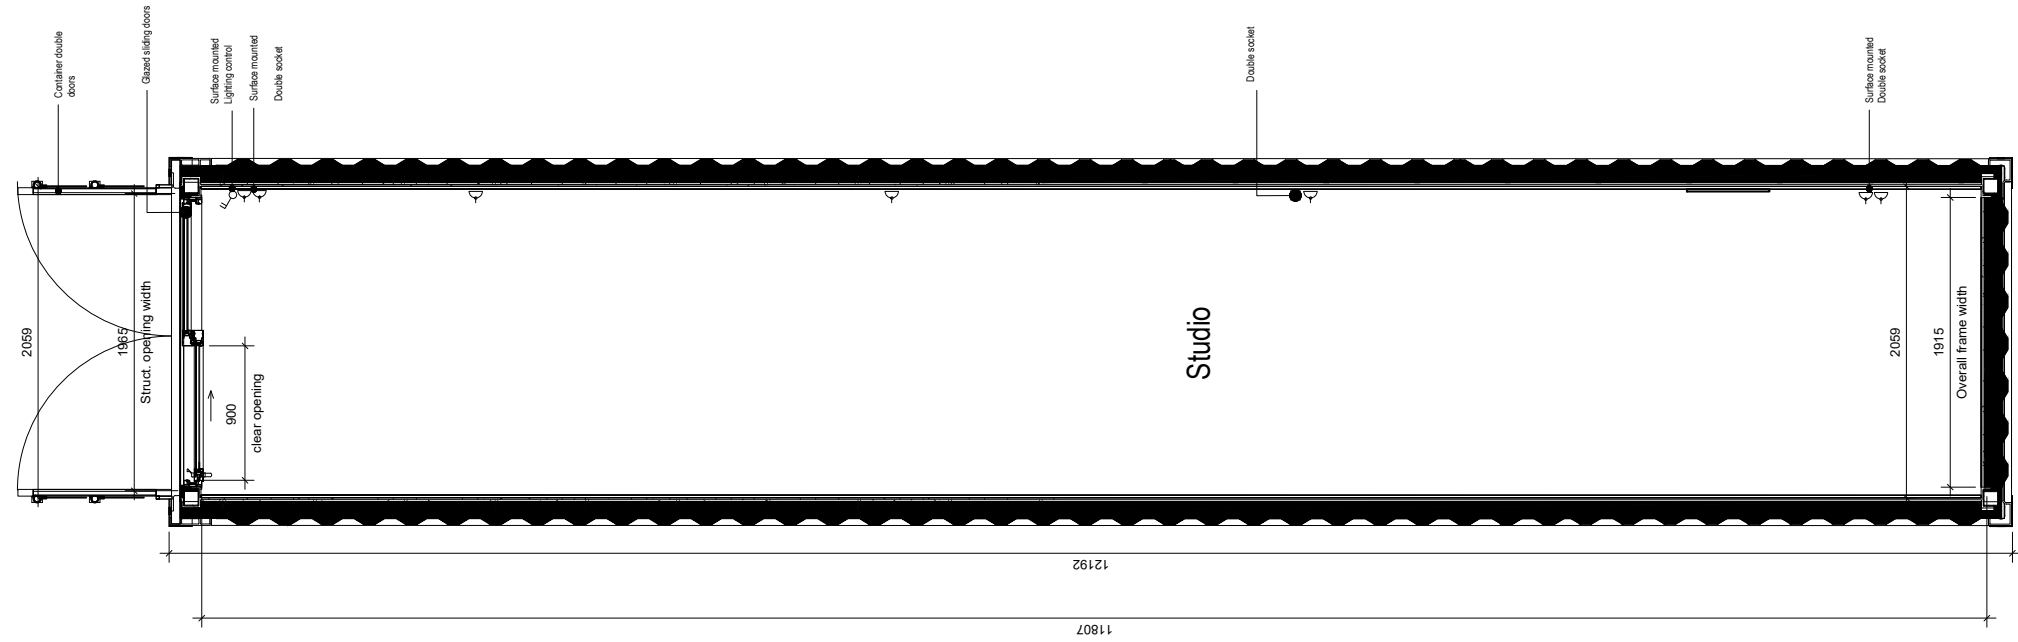

SCALE 1 : 50
 40ft Container Plan

Studio


Studio

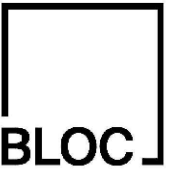


GENERAL NOTE:

External Colour: RAL6007
 Internal Colour (Walls, ceiling): RAL9010
 Internal Colour (Floor): RAL7016
 Internal Colour: (Window Frames) RAL901


project	
BLOC SPACES	
blocspaces.com	
LONDON UK	
title	
WS-300-E1-S0-6007	
30 SQ M Work Space	
scale	paper
status	revision
drawing no	

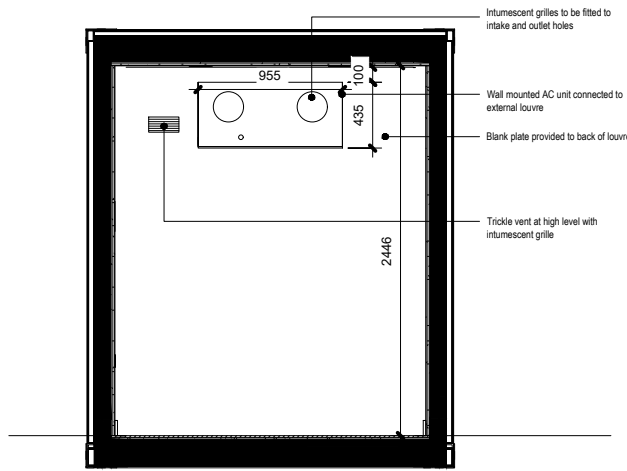


SCALE 1 : 50
 40ft Container Elev 02

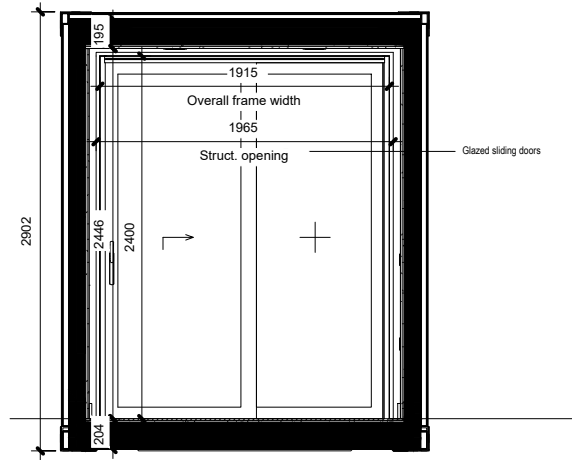

SCALE 1 : 50
 40ft Container Elev 01

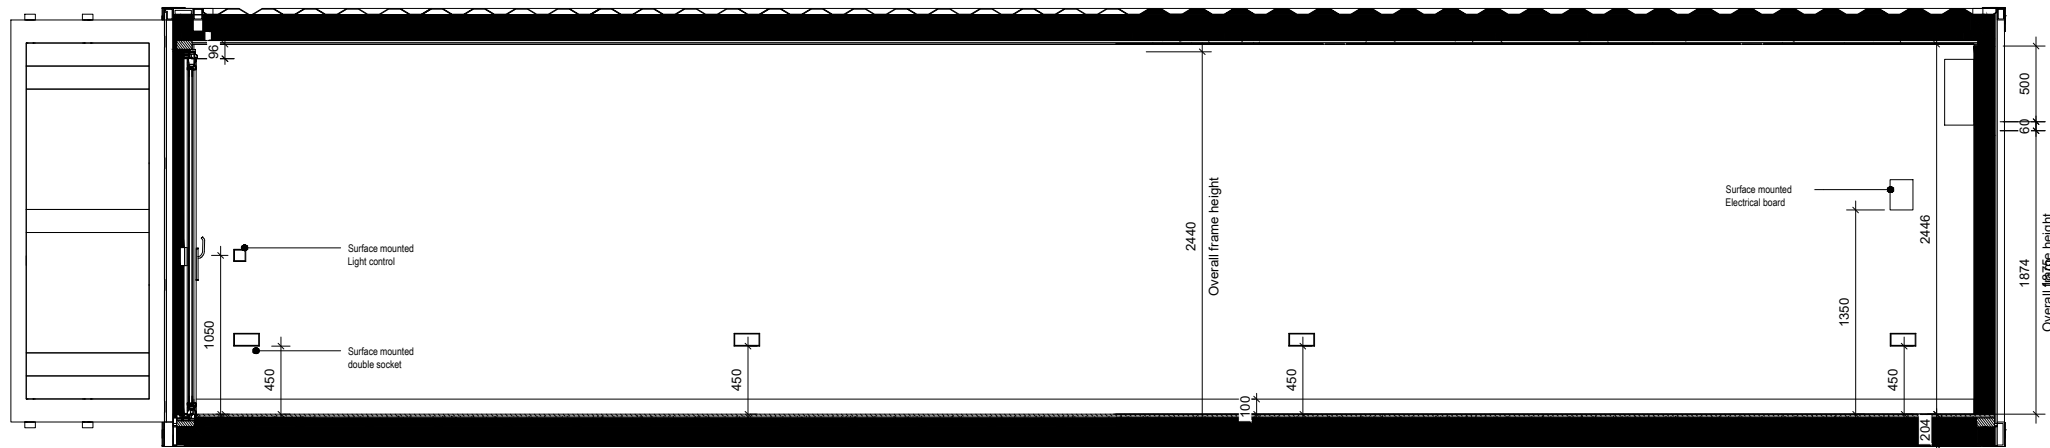

SCALE 1 : 50
 40ft Container Elev 03

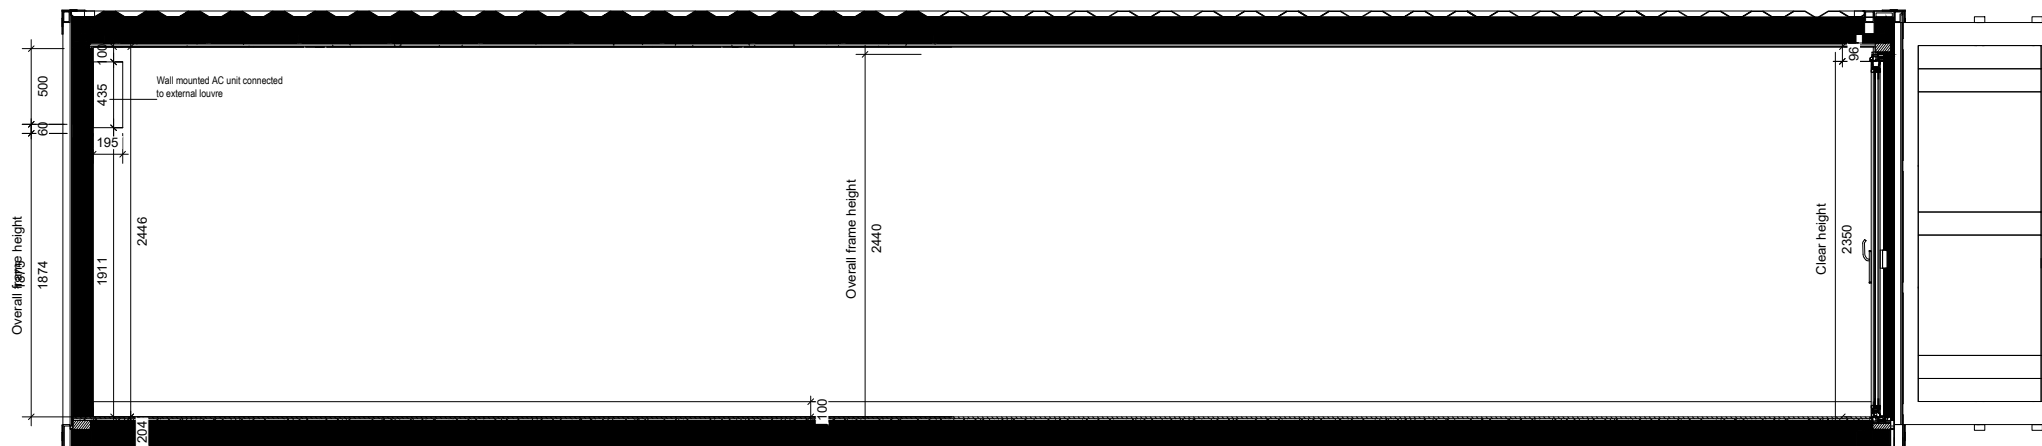

SCALE 1 : 50
 40ft Container Elev 04