





GENERAL NOTE:

External Colour: RAL7016
 Internal Colour (Walls, ceiling): RAL9010
 Internal Colour (Floor): RAL7016
 Internal Colour: (Window Frames) RAL901


project	
BLOC SPACES blocspaces.com LONDON UK	
title	
WS-300-E1-S0-7016 30 SQ M Work Space	
scale	paper
status	revision
drawing no	

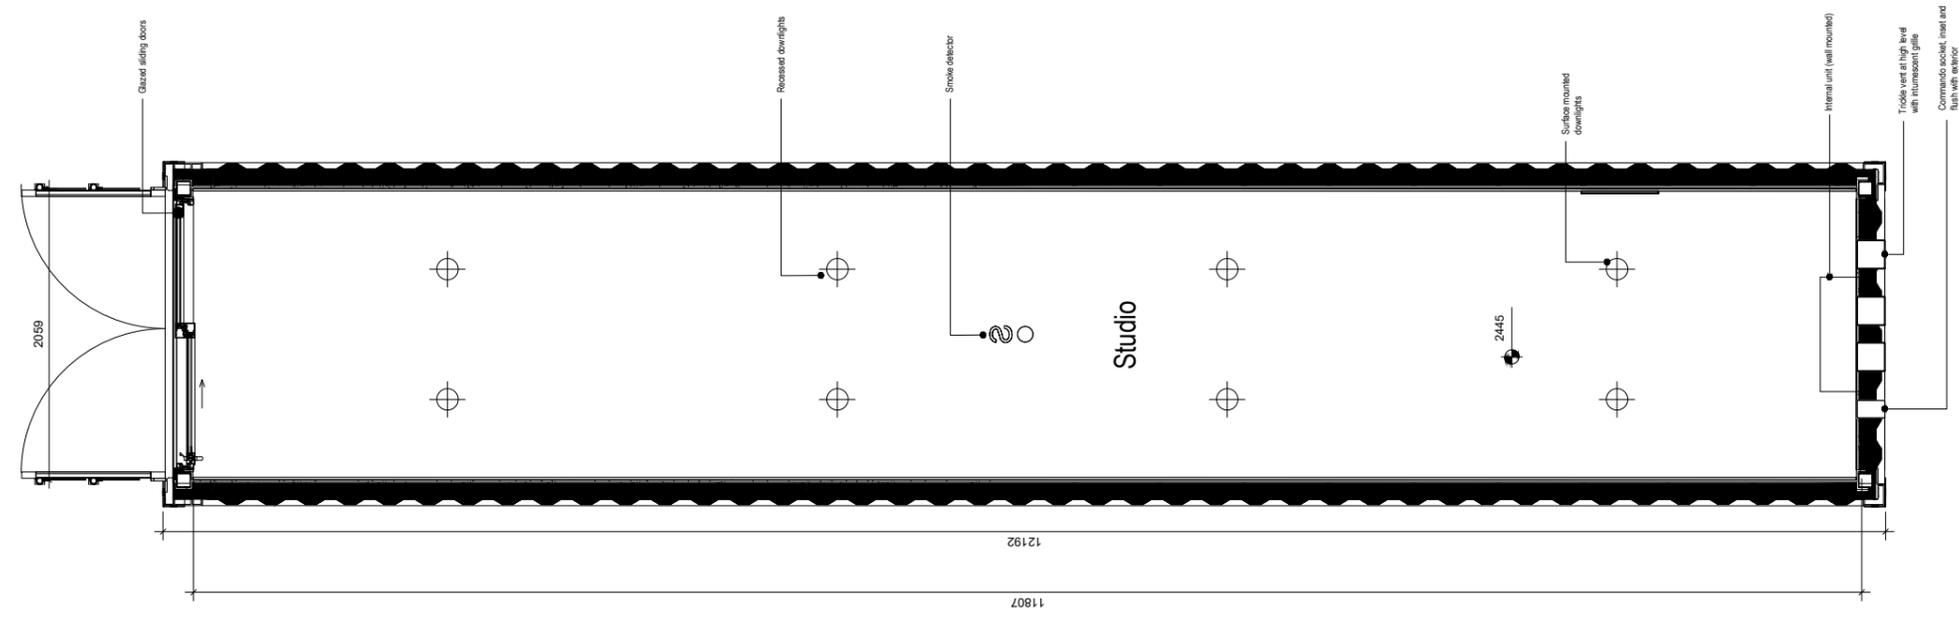

SCALE 1 : 50
40ft Container Ceiling

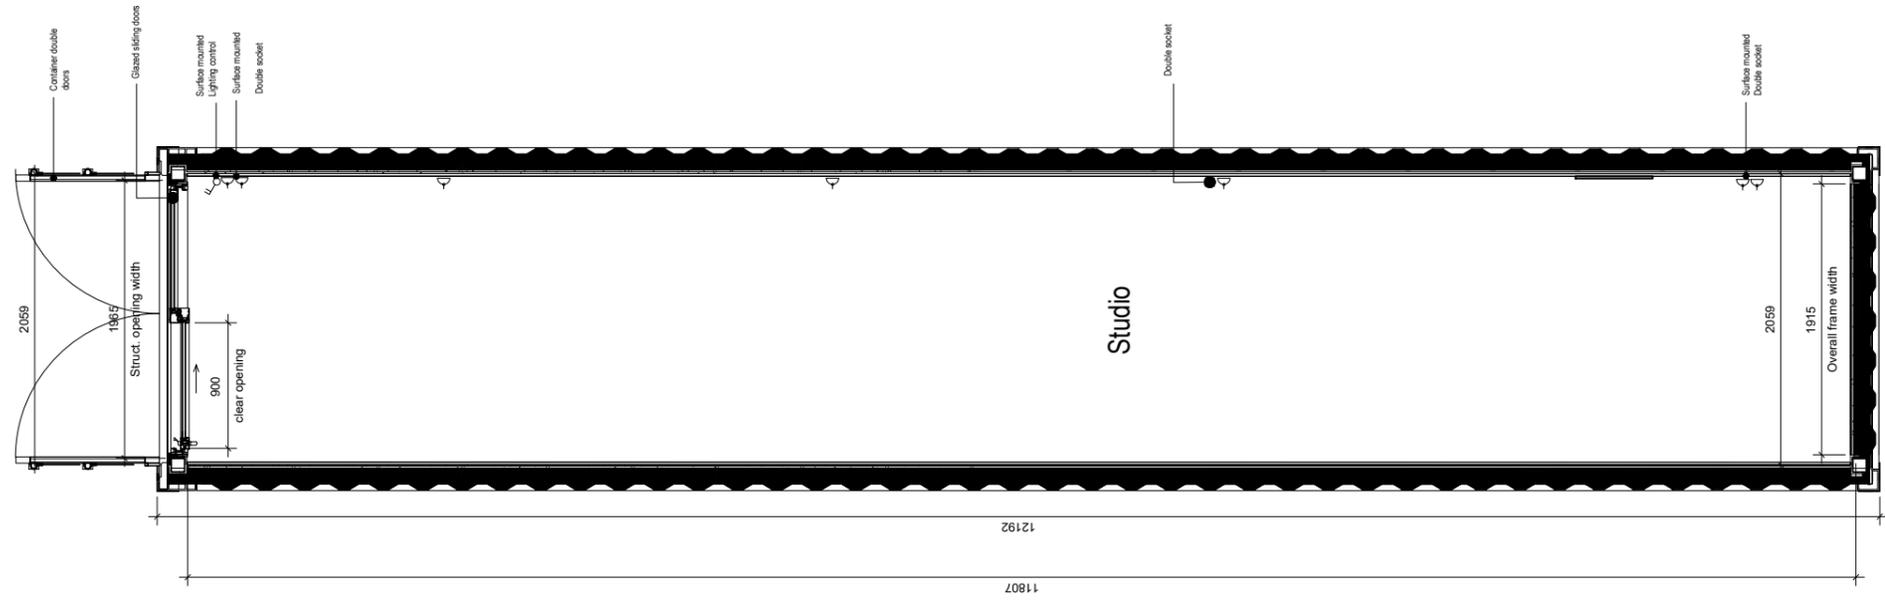


SCALE 1 : 50
40ft Container Plan

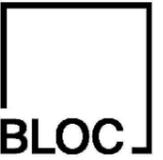


GENERAL NOTE:

External Colour: RAL7016
 Internal Colour (Walls, ceiling): RAL9010
 Internal Colour (Floor): RAL7016
 Internal Colour: (Window Frames) RAL901


project	
BLOC SPACES	
blocspaces.com	
LONDON UK	
title	
WS-300-E1-S0-7016	
30 SQ M Work Space	
scale	paper
status	revision
drawing no	

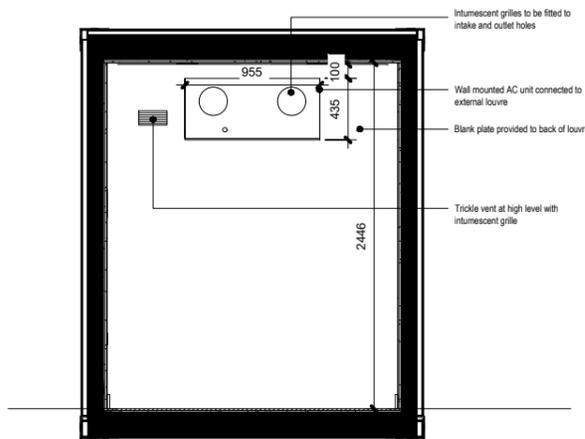


SCALE 1 : 50
40ft Container Elev 02

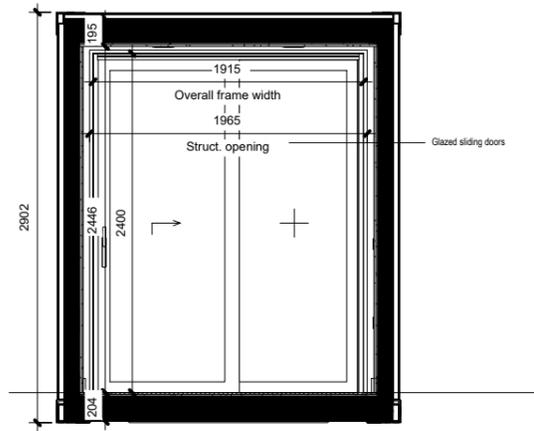

SCALE 1 : 50
40ft Container Elev 01

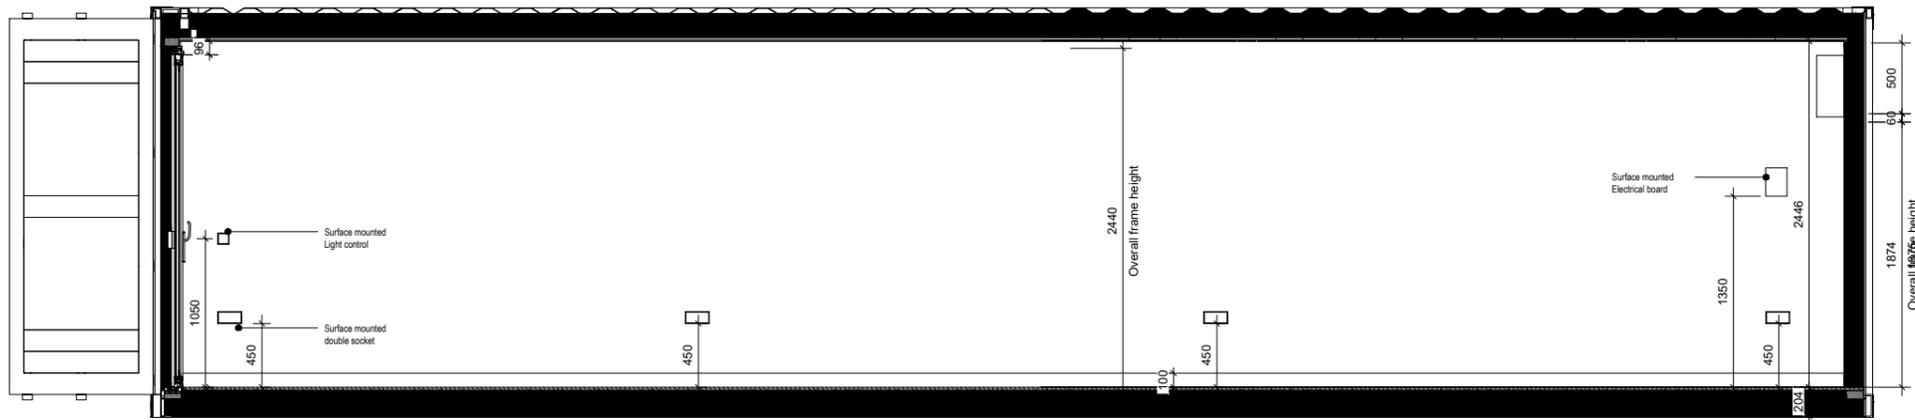

SCALE 1 : 50
40ft Container Elev 03

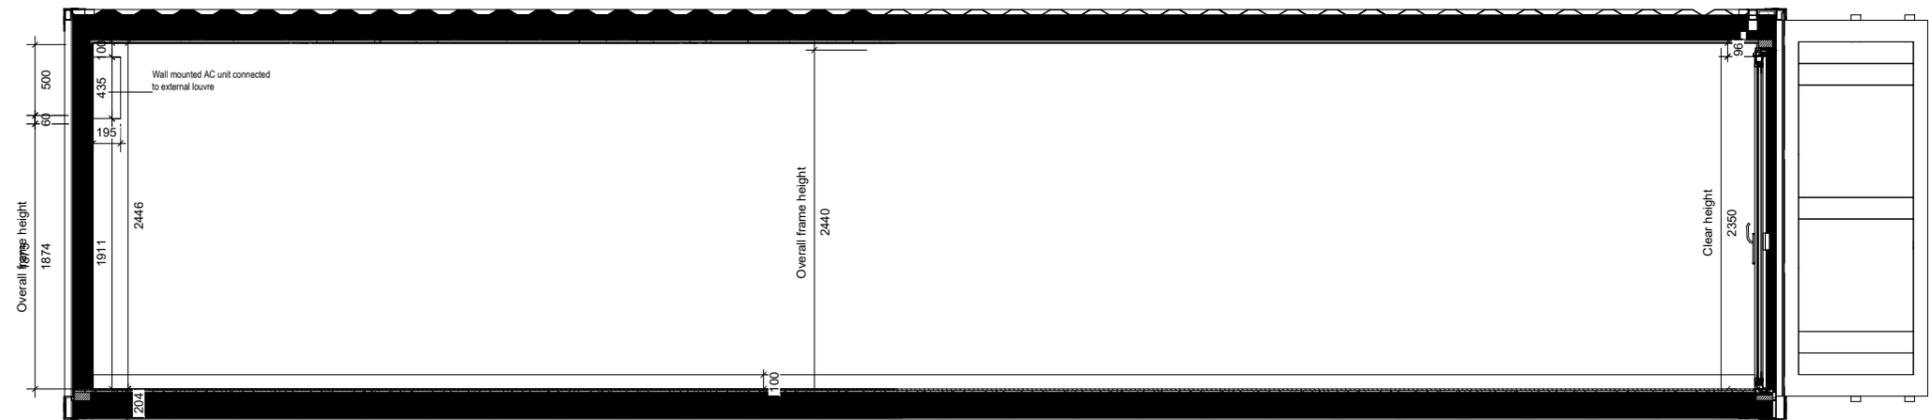

SCALE 1 : 50
40ft Container Elev 04