





GENERAL NOTE:

External Colour: RAL6007
 Internal Colour (Walls, ceiling): RAL9010
 Internal Colour (Floor): RAL7016
 Internal Colour: (Window Frames) RAL901

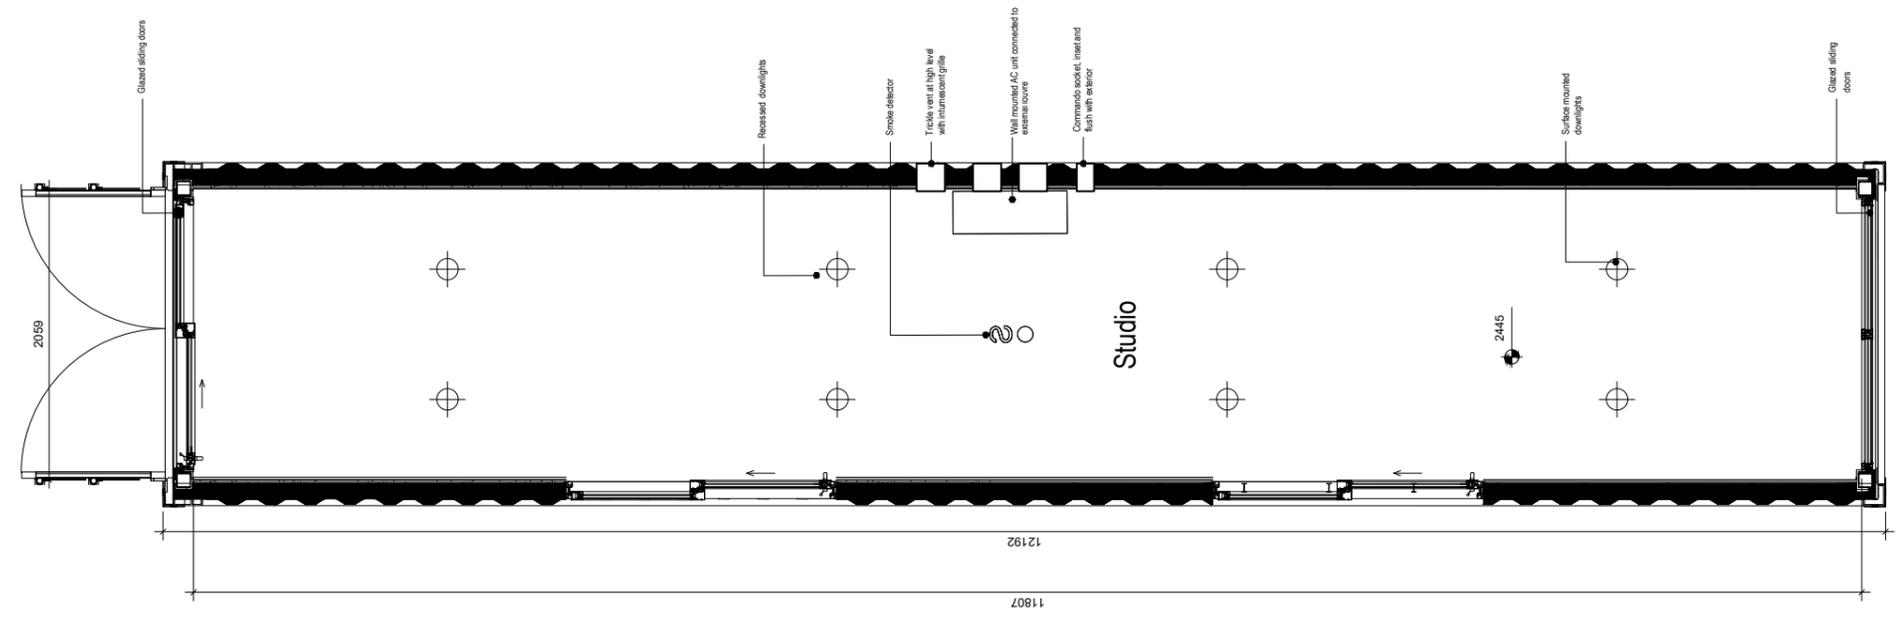


SCALE 1 : 50
 40ft Container Ceiling

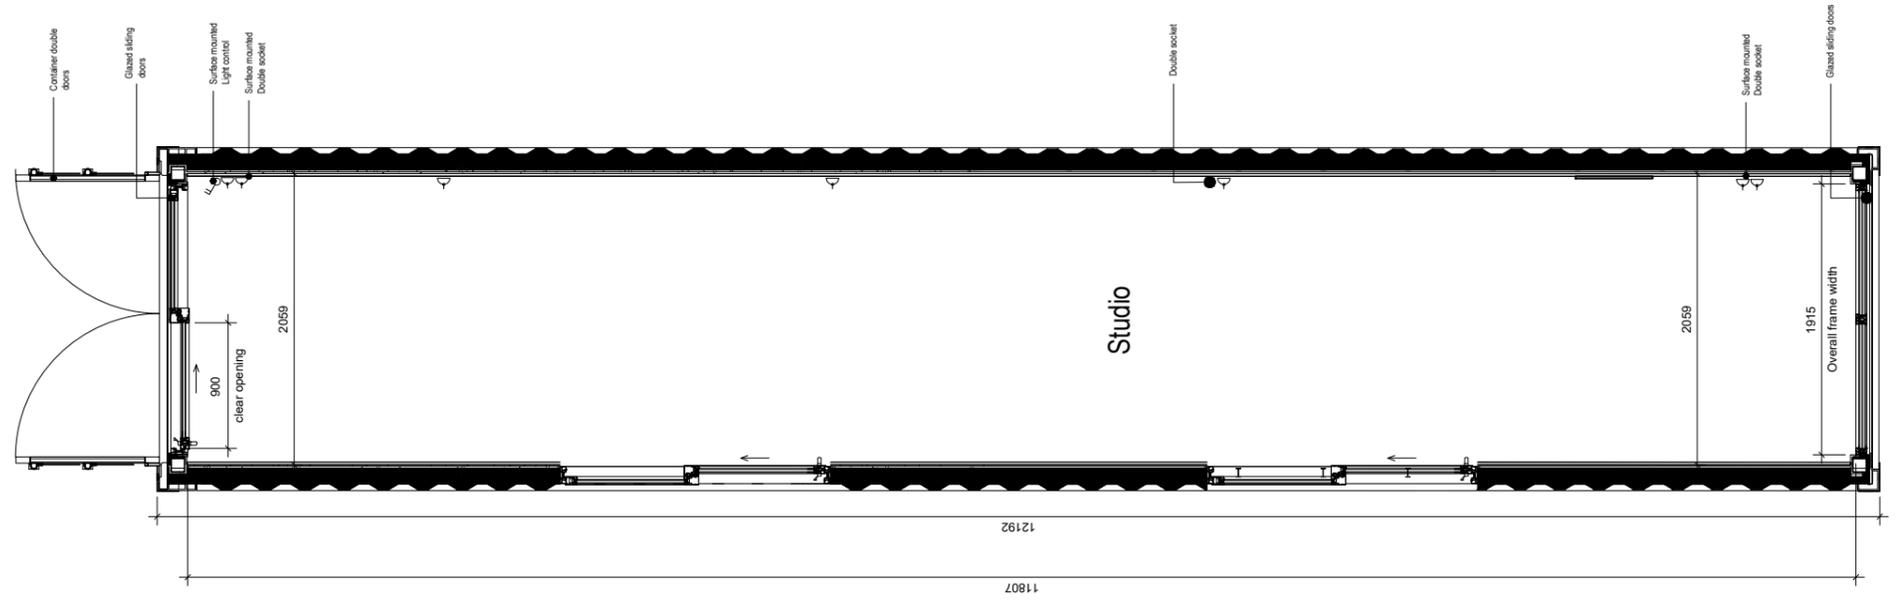

SCALE 1 : 50
 40ft Container Plan


project	BLOC SPACES blocspaces.com LONDON UK
title	WS-300-E2-S2-6007 30 SQ M Work Space
scale	paper
status	revision
drawing no	

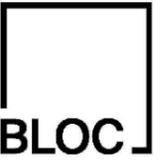


GENERAL NOTE:

External Colour: RAL6007
 Internal Colour (Walls, ceiling): RAL9010
 Internal Colour (Floor): RAL7016
 Internal Colour: (Window Frames) RAL901


project	
BLOC SPACES	
blocspaces.com	
LONDON UK	
title	
WS-300-E2-S2-6007	
30 SQ M Work Space	
scale	paper
status	revision
drawing no	

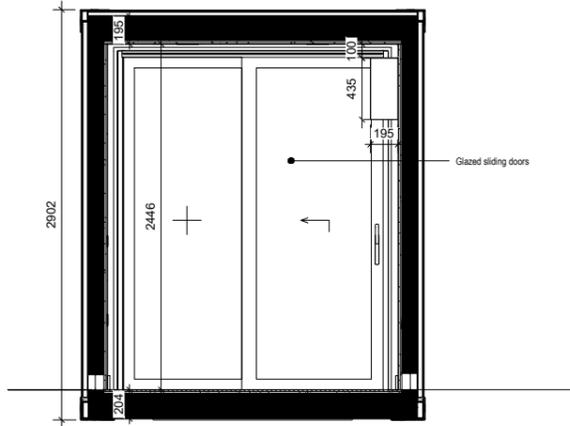

SCALE 1 : 50
 40ft Container Elev 02

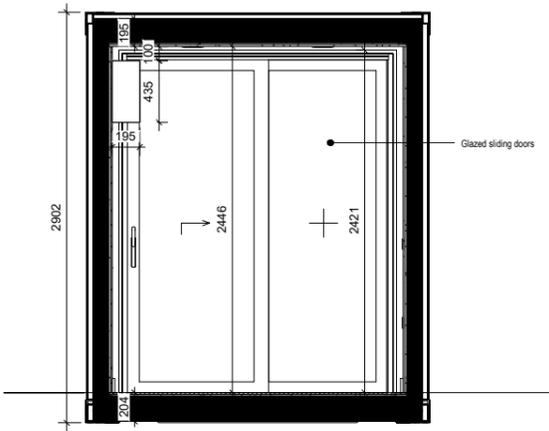

SCALE 1 : 50
 40ft Container Elev 01

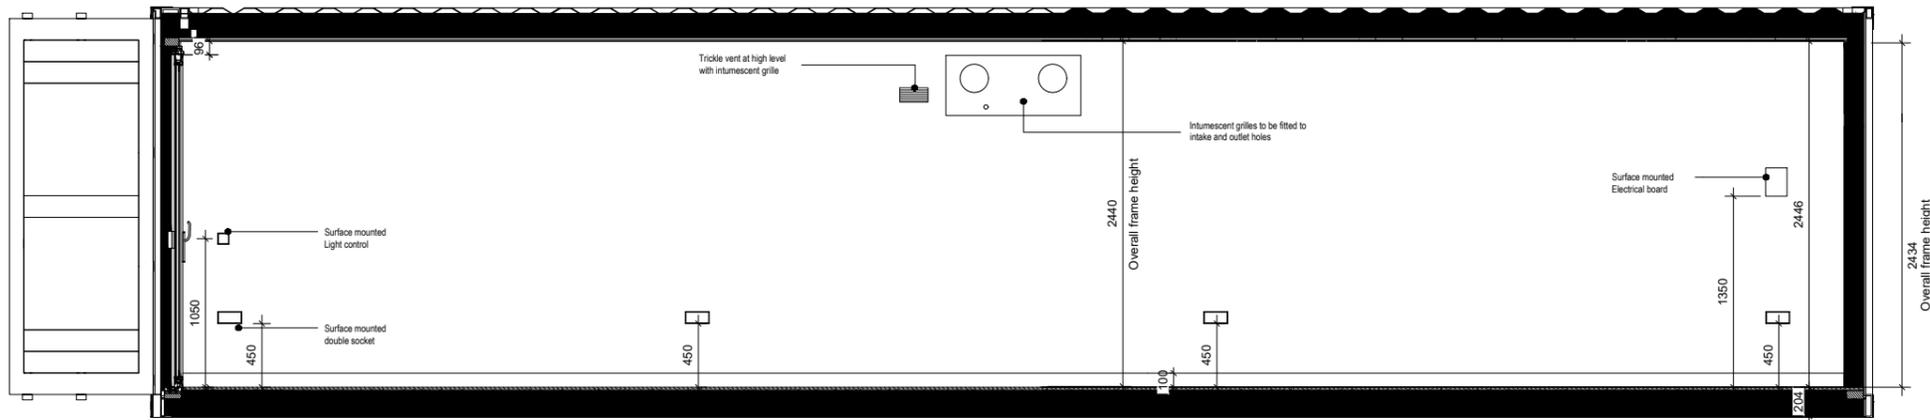

SCALE 1 : 50
 40ft Container Elev 03



SCALE 1 : 50
 40ft Container Elev 04