



**GENERAL NOTE:**

External Colour: RAL7016  
 Internal Colour (Walls, ceiling): RAL9010  
 Internal Colour (Floor): RAL7016  
 Internal Colour: (Window Frames) RAL901

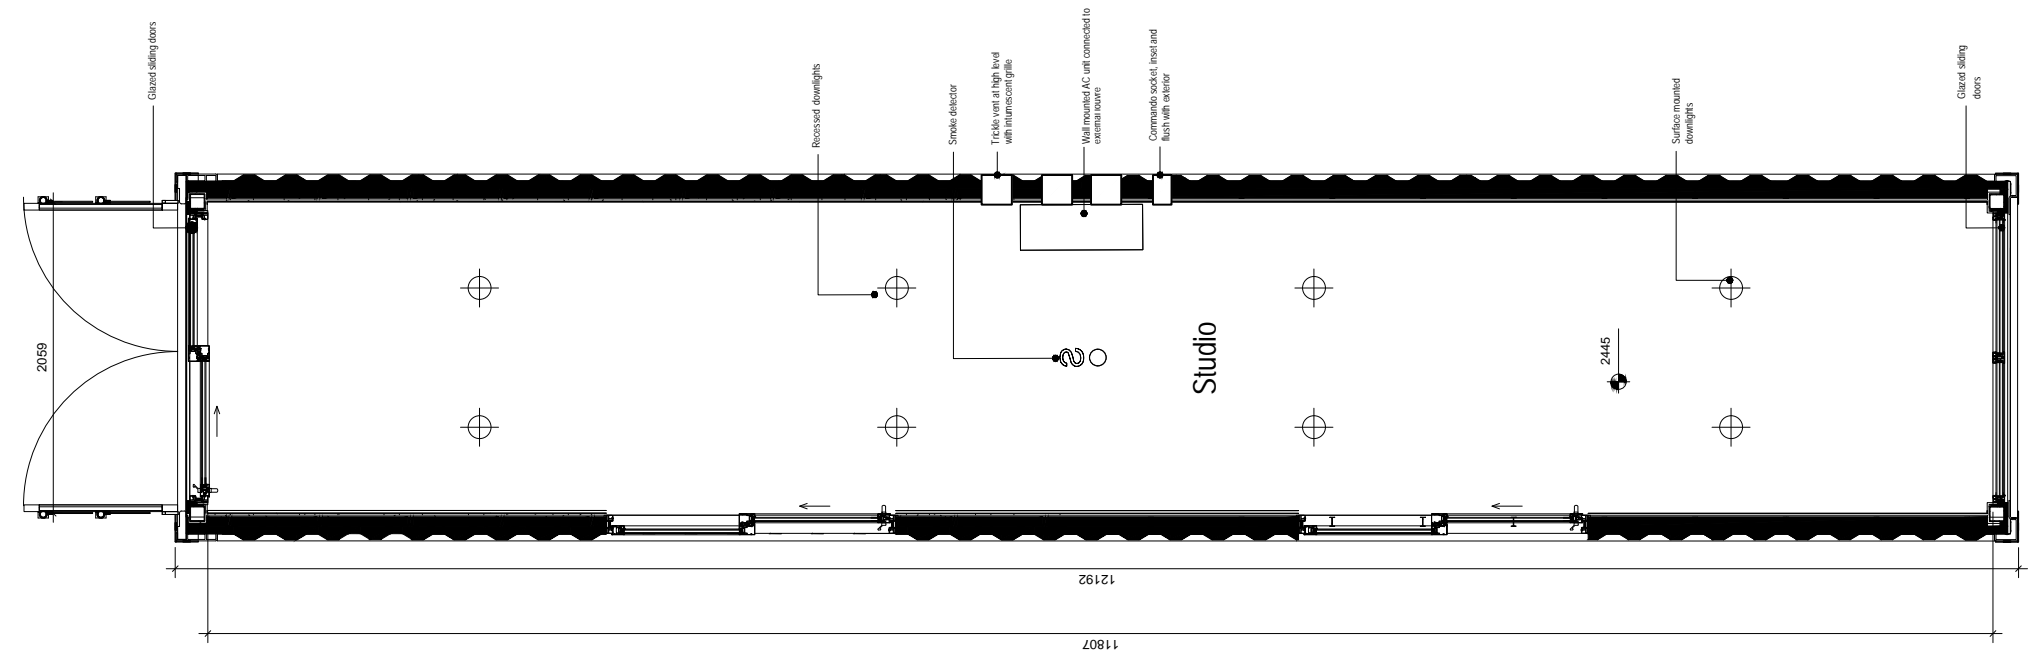


SCALE 1 : 50  
 40ft Container Ceiling

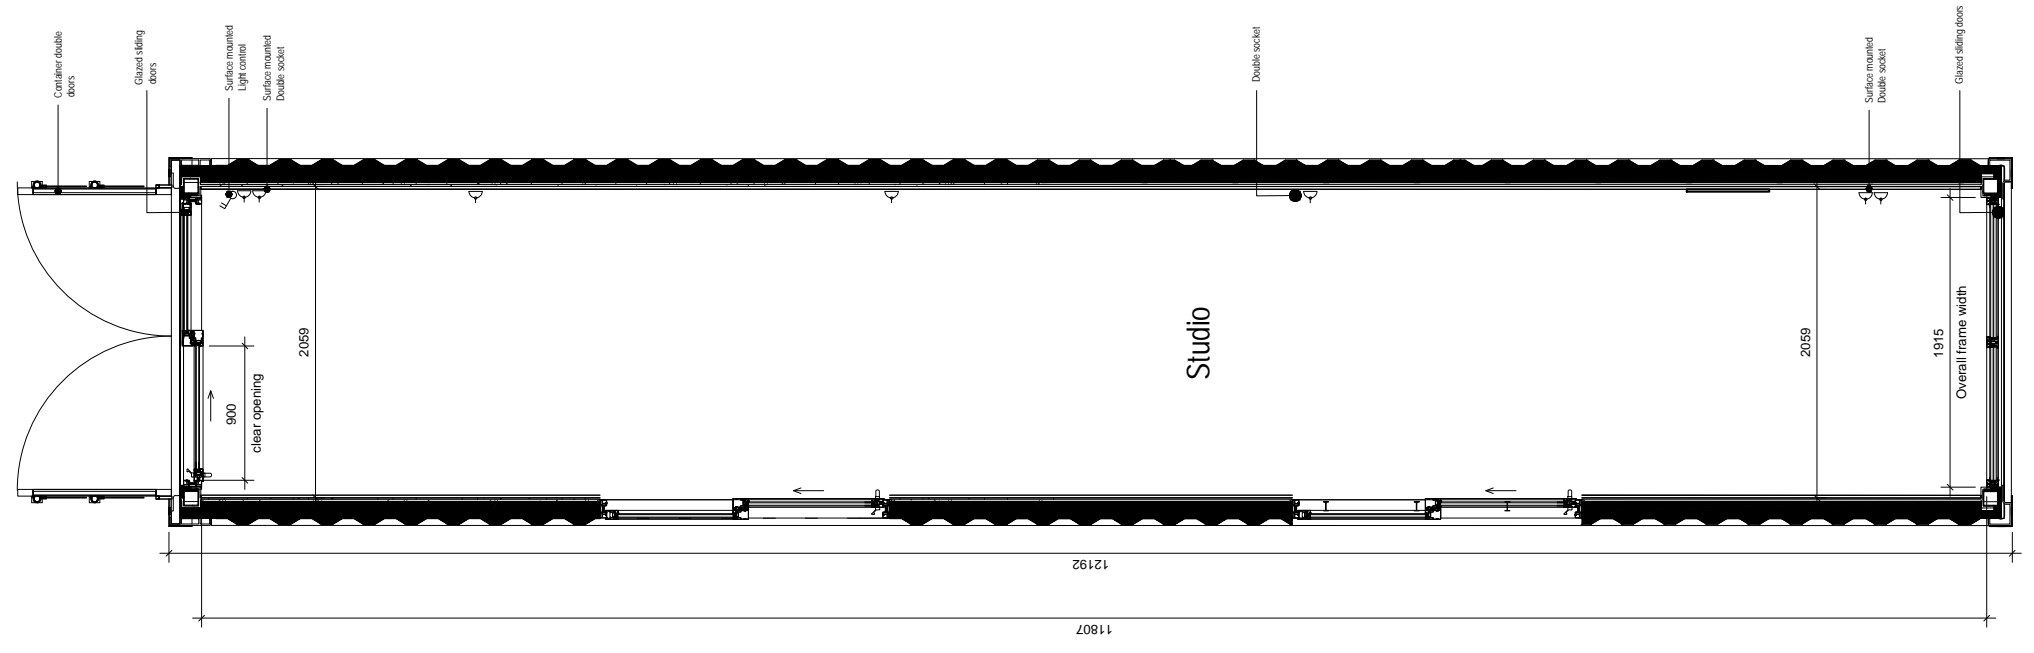

SCALE 1 : 50  
 40ft Container Plan

project	BLOC SPACES blocspaces.com LONDON UK
title	WS-300-E2-S2-7016 30 SQ M Work Space
scale	paper
status	revision
drawing no	

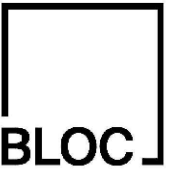

**GENERAL NOTE:**

External Colour: RAL7016  
 Internal Colour (Walls, ceiling): RAL9010  
 Internal Colour (Floor): RAL7016  
 Internal Colour: (Window Frames) RAL901


project  
 BLOC SPACES  
 blocspaces.com  
 LONDON UK

title  
 WS-300-E2-S2-7016  
 30 SQ M Work Space


scale paper

status revision


drawing no

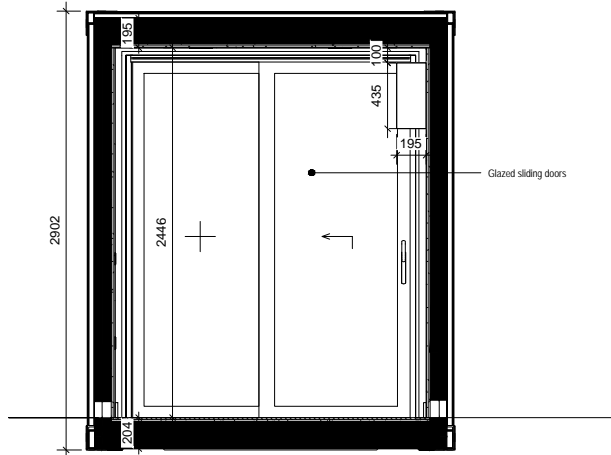


SCALE 1 : 50  
 40ft Container Elev 02

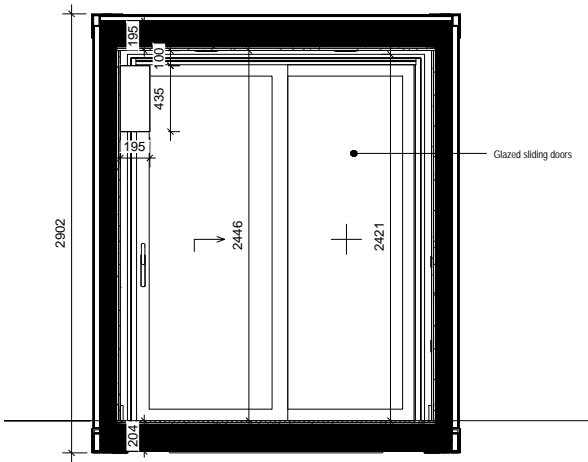

SCALE 1 : 50  
 40ft Container Elev 01

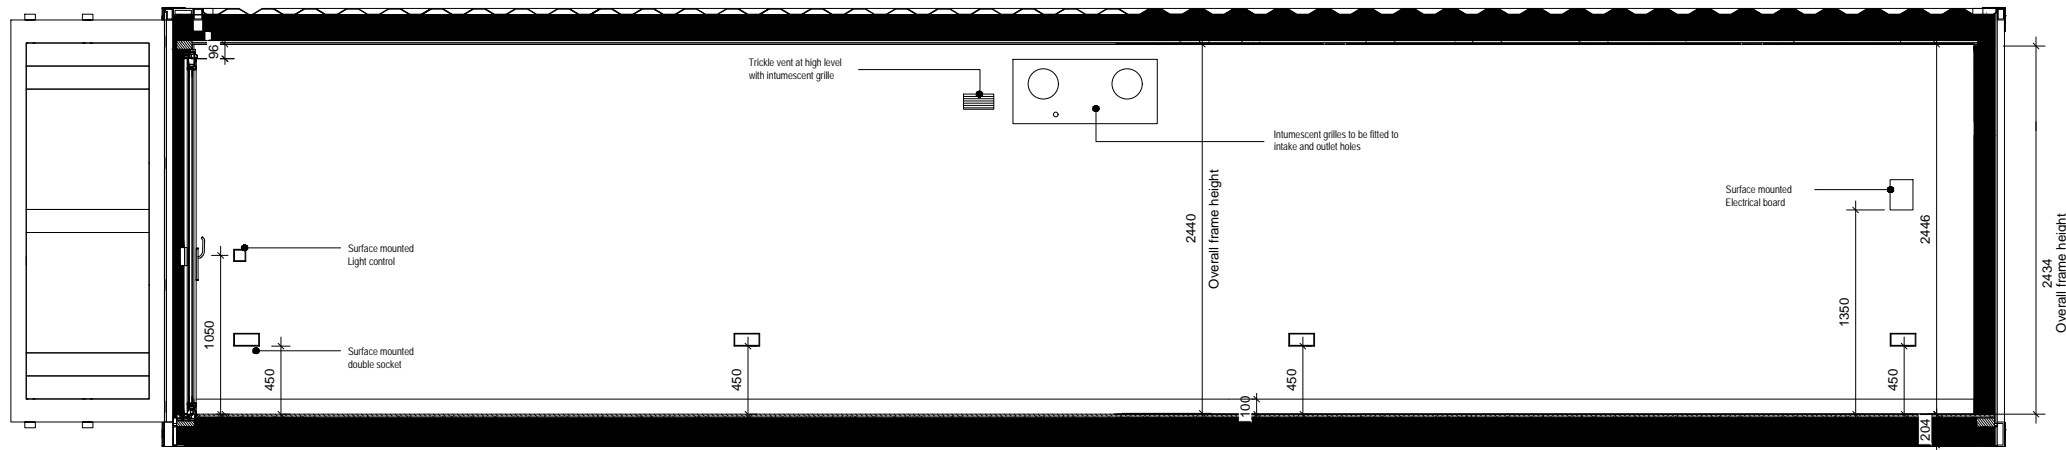

SCALE 1 : 50  
 40ft Container Elev 03

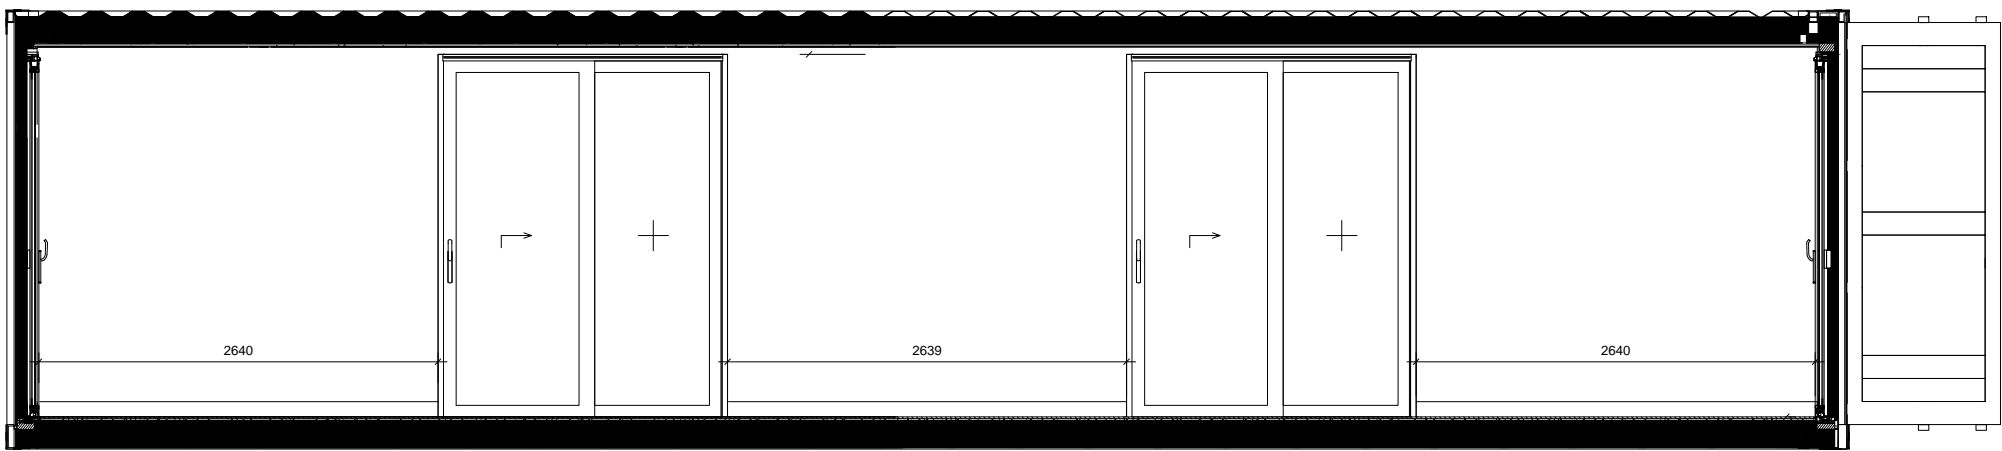

SCALE 1 : 50  
 40ft Container Elev 04