





GENERAL NOTE:

External Colour: RAL5010
 Internal Colour (Walls, ceiling): RAL9010
 Internal Colour (Floor): RAL7016
 Internal Colour: (Window Frames) RAL901

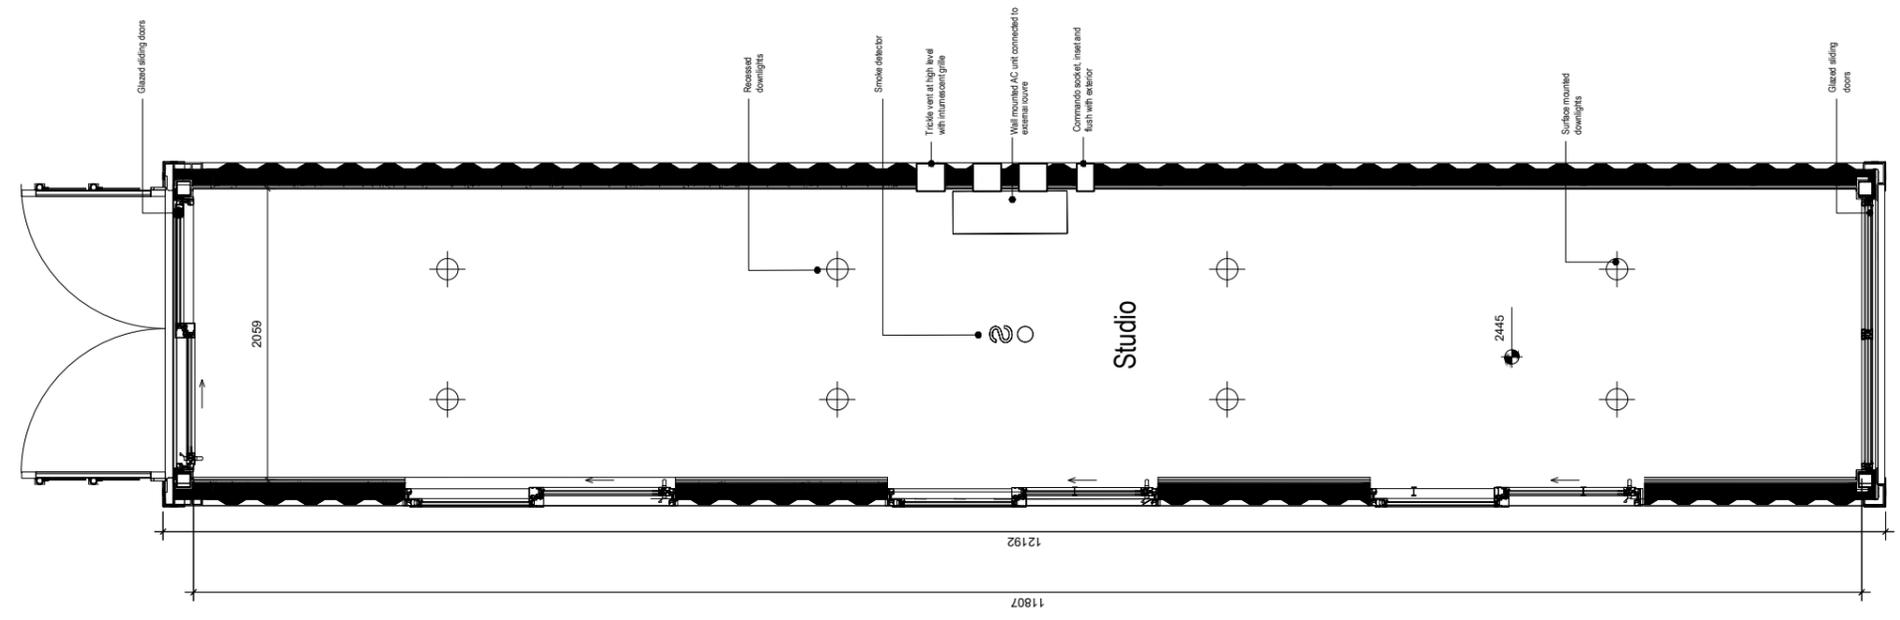


SCALE 1 : 50
 40ft Container Ceiling

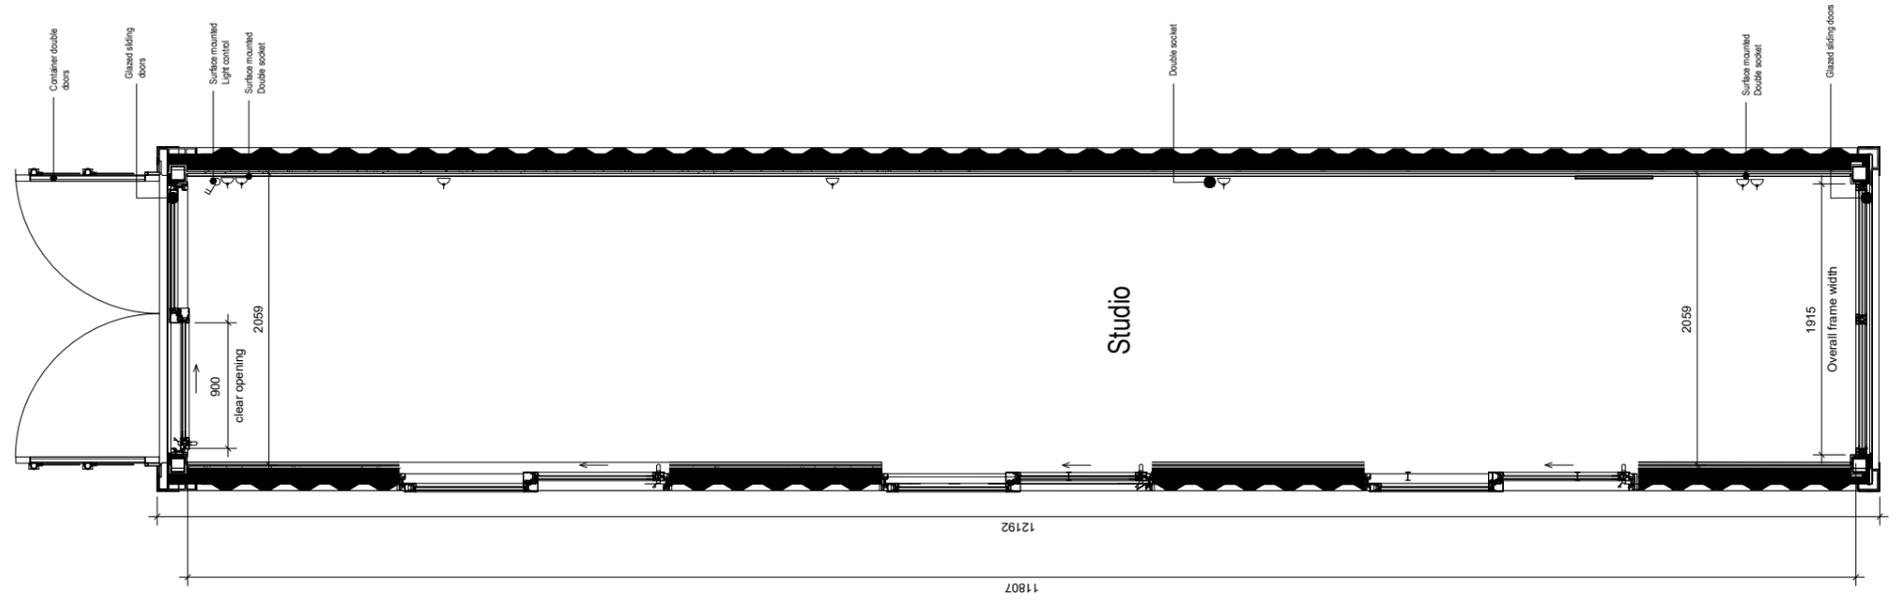

SCALE 1 : 50
 40ft Container Plan


| | |
|------------|--|
| project | BLOC SPACES blocspaces.com LONDON UK |
| title | WS-300-E2-S3-5010 30 SQ M Work Space |
| scale | paper |
| status | revision |
| drawing no | |

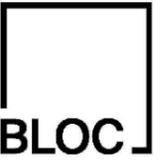


GENERAL NOTE:

External Colour: RAL5010
 Internal Colour (Walls, ceiling): RAL9010
 Internal Colour (Floor): RAL7016
 Internal Colour: (Window Frames) RAL901


| | |
|--------------------|----------|
| project | |
| BLOC SPACES | |
| blocspaces.com | |
| LONDON UK | |
| title | |
| WS-300-E2-S3-5010 | |
| 30 SQ M Work Space | |
| scale | paper |
| status | revision |
| drawing no | |

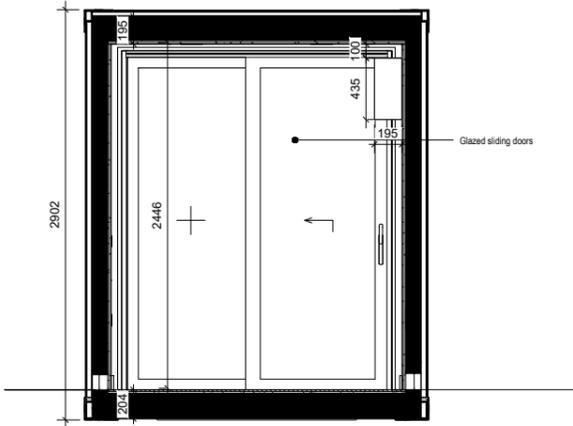


SCALE 1 : 50
 40ft Container Elev 02

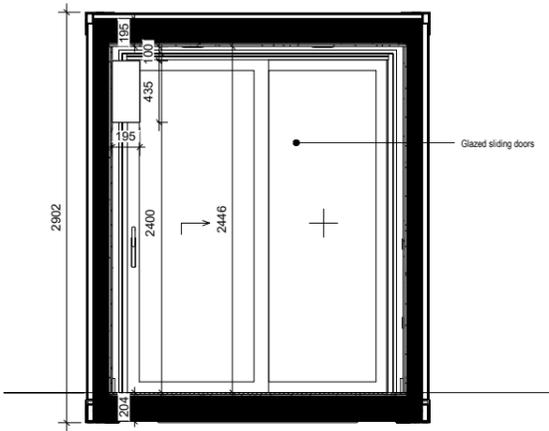

SCALE 1 : 50
 40ft Container Elev 01

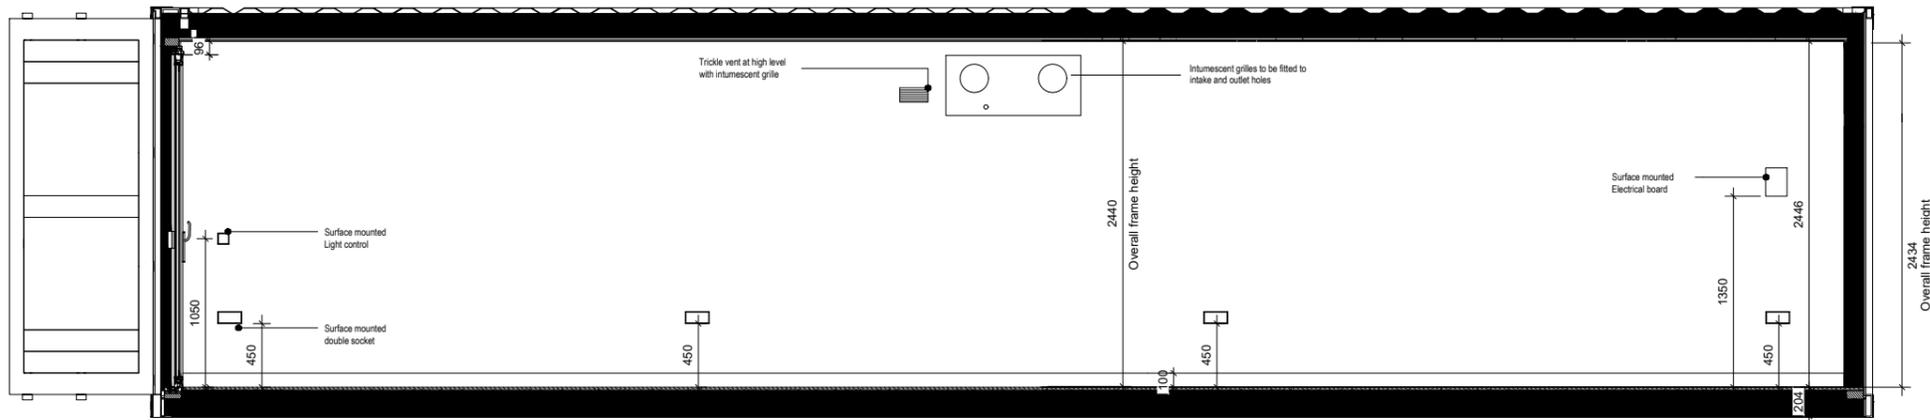

SCALE 1 : 50
 40ft Container Elev 03

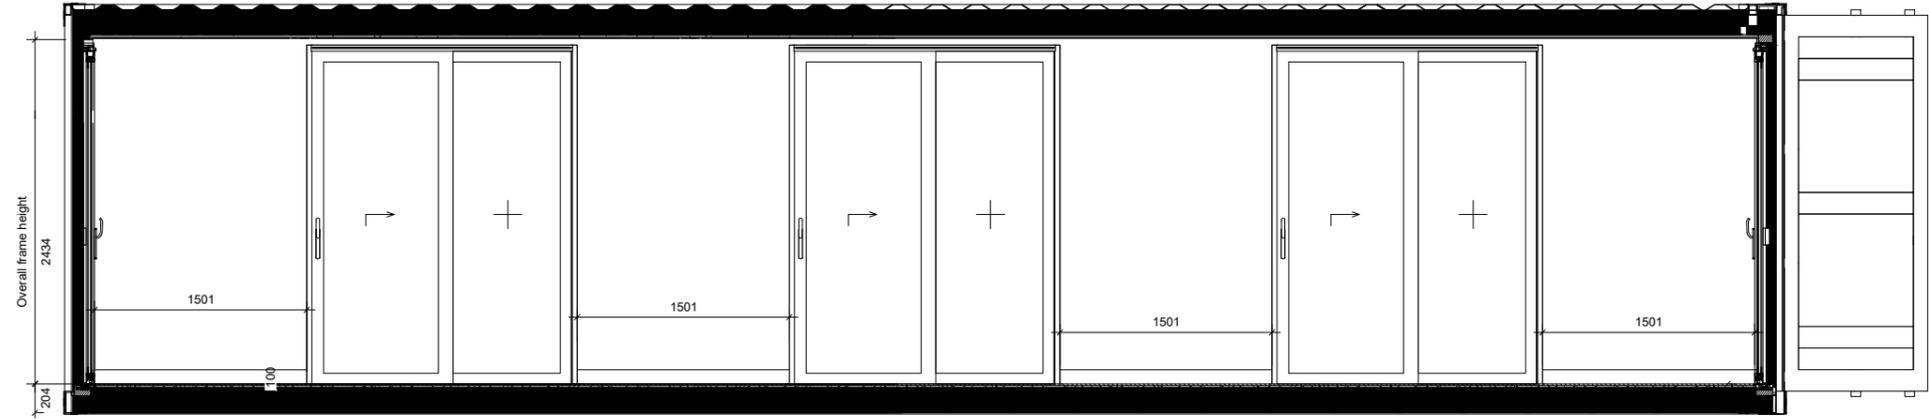

SCALE 1 : 50
 40ft Container Elev 04