



**GENERAL NOTE:**

External Colour: RAL7016  
 Internal Colour (Walls, ceiling): RAL9010  
 Internal Colour (Floor): RAL7016  
 Internal Colour: (Window Frames) RAL901

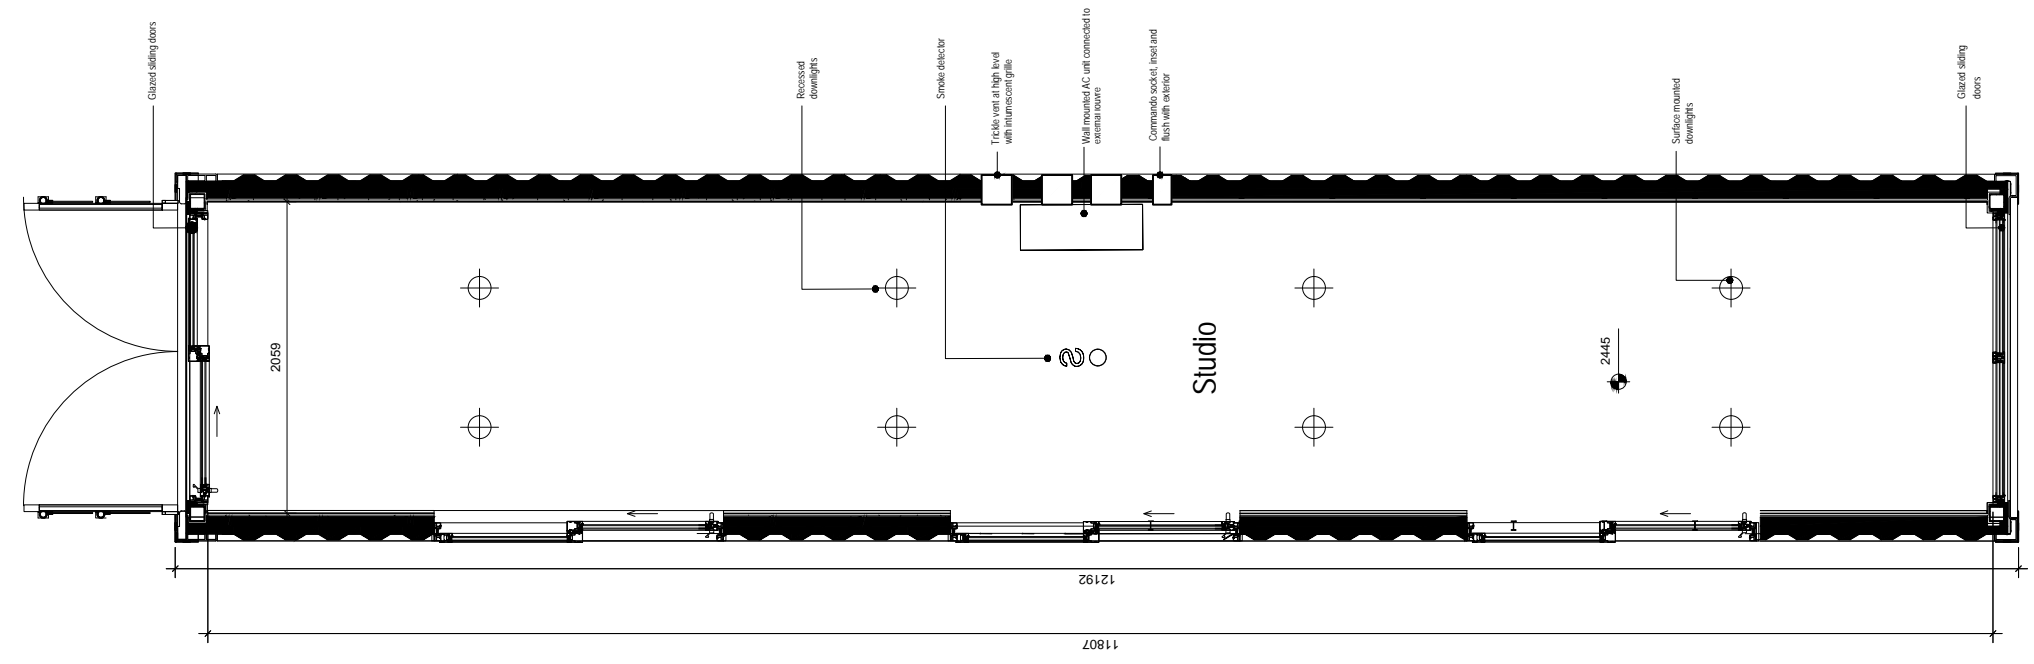

SCALE 1 : 50  
 40ft Container Ceiling

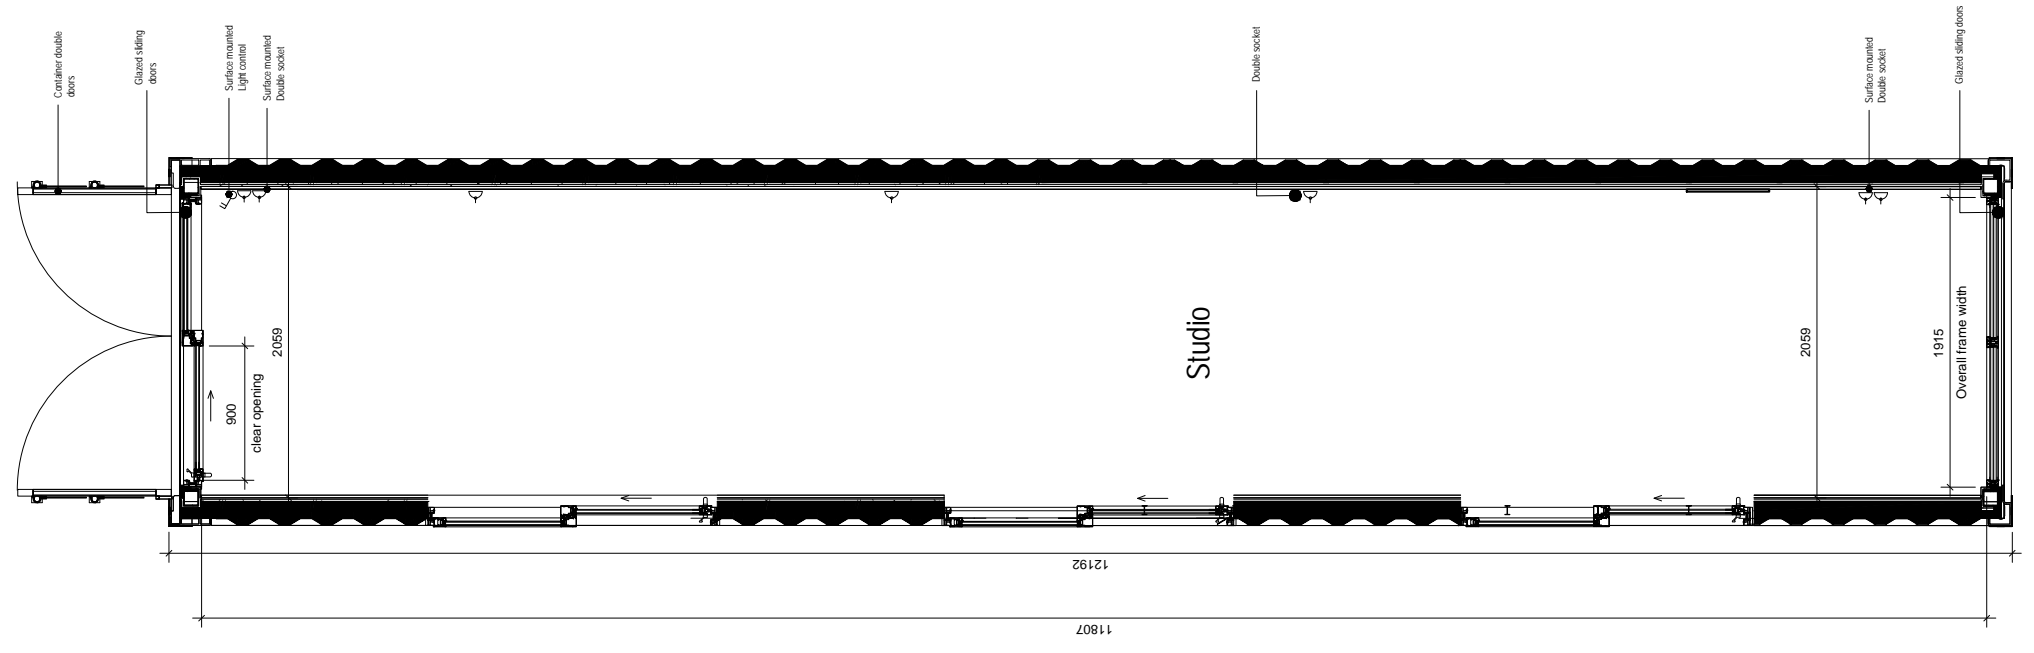

SCALE 1 : 50  
 40ft Container Plan


project  
 BLOC SPACES  
 blocspaces.com  
 LONDON UK

title  
 WS-300-E2-S3-7016  
 30 SQ M Work Space

scale paper


status revision

drawing no

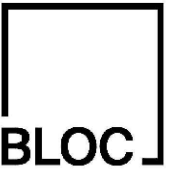


**GENERAL NOTE:**


External Colour: RAL7016  
 Internal Colour (Walls, ceiling): RAL9010  
 Internal Colour (Floor): RAL7016  
 Internal Colour: (Window Frames) RAL901

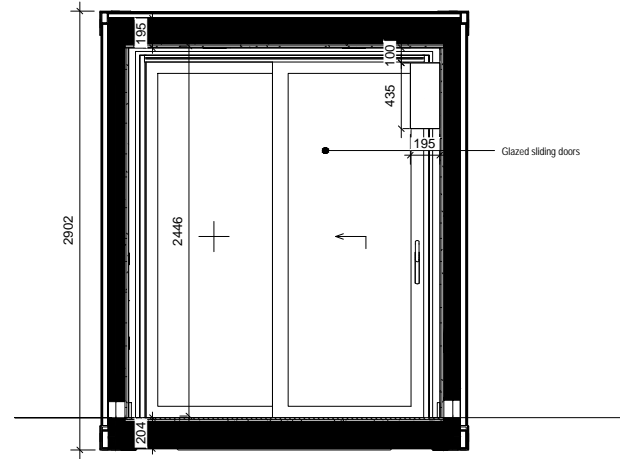


SCALE 1 : 50  
 40ft Container Elev 02

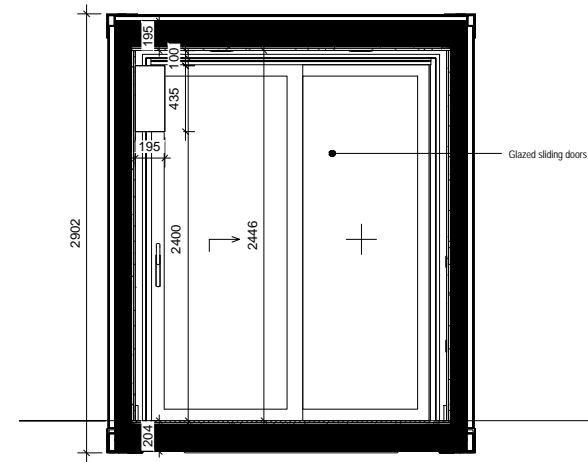

SCALE 1 : 50  
 40ft Container Elev 01

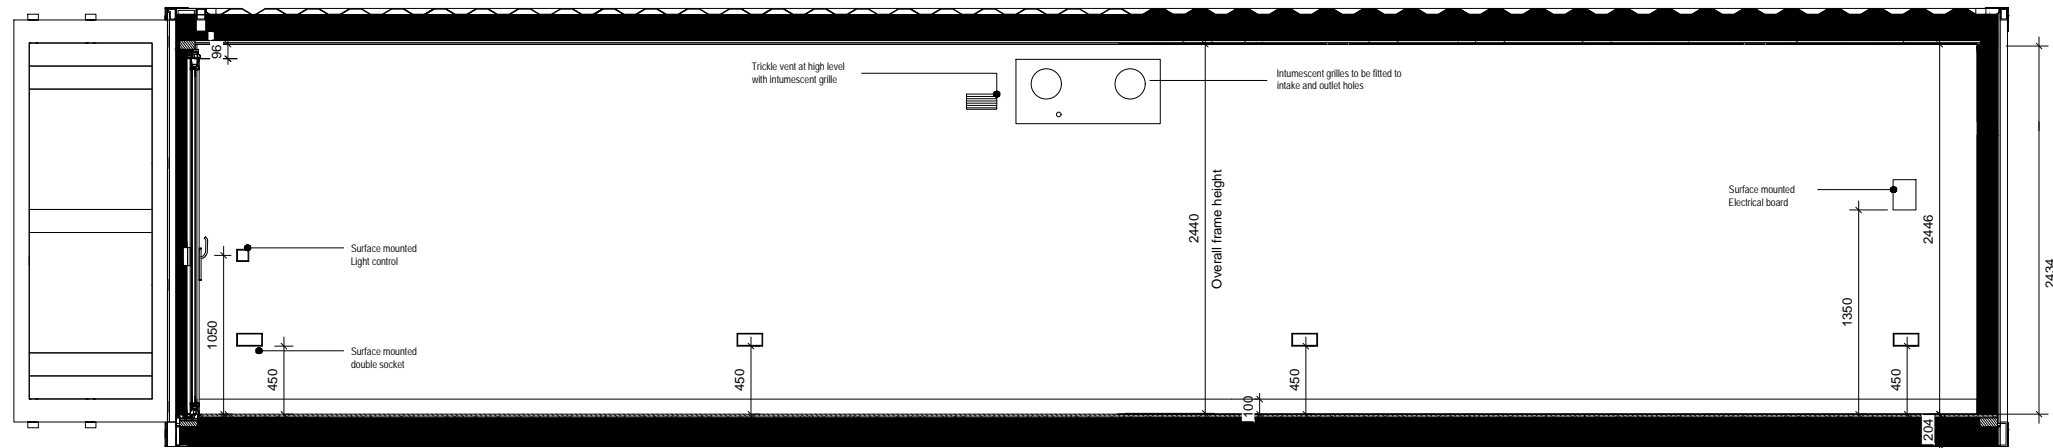

SCALE 1 : 50  
 40ft Container Elev 03

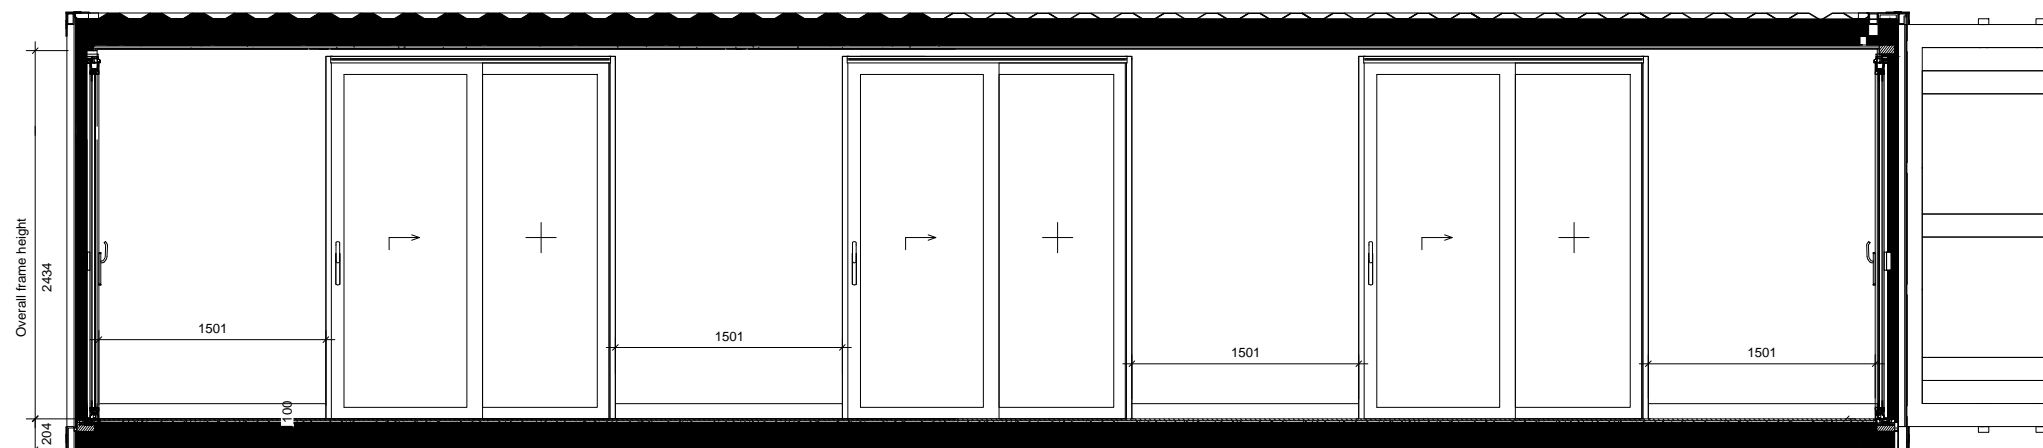

SCALE 1 : 50  
 40ft Container Elev 04

project	
BLOC SPACES	
blocspaces.com	
LONDON UK	
title	
WS-300-E2-S3-7016	
30 SQ M Work Space	
scale	paper
status	revision
drawing no	