



**GENERAL NOTE:**

External Colour: RAL5010  
Internal Colour (Walls, ceiling): RAL9010  
Internal Colour (Floor): RAL7016  
Internal Colour: (Window Frames) RAL901

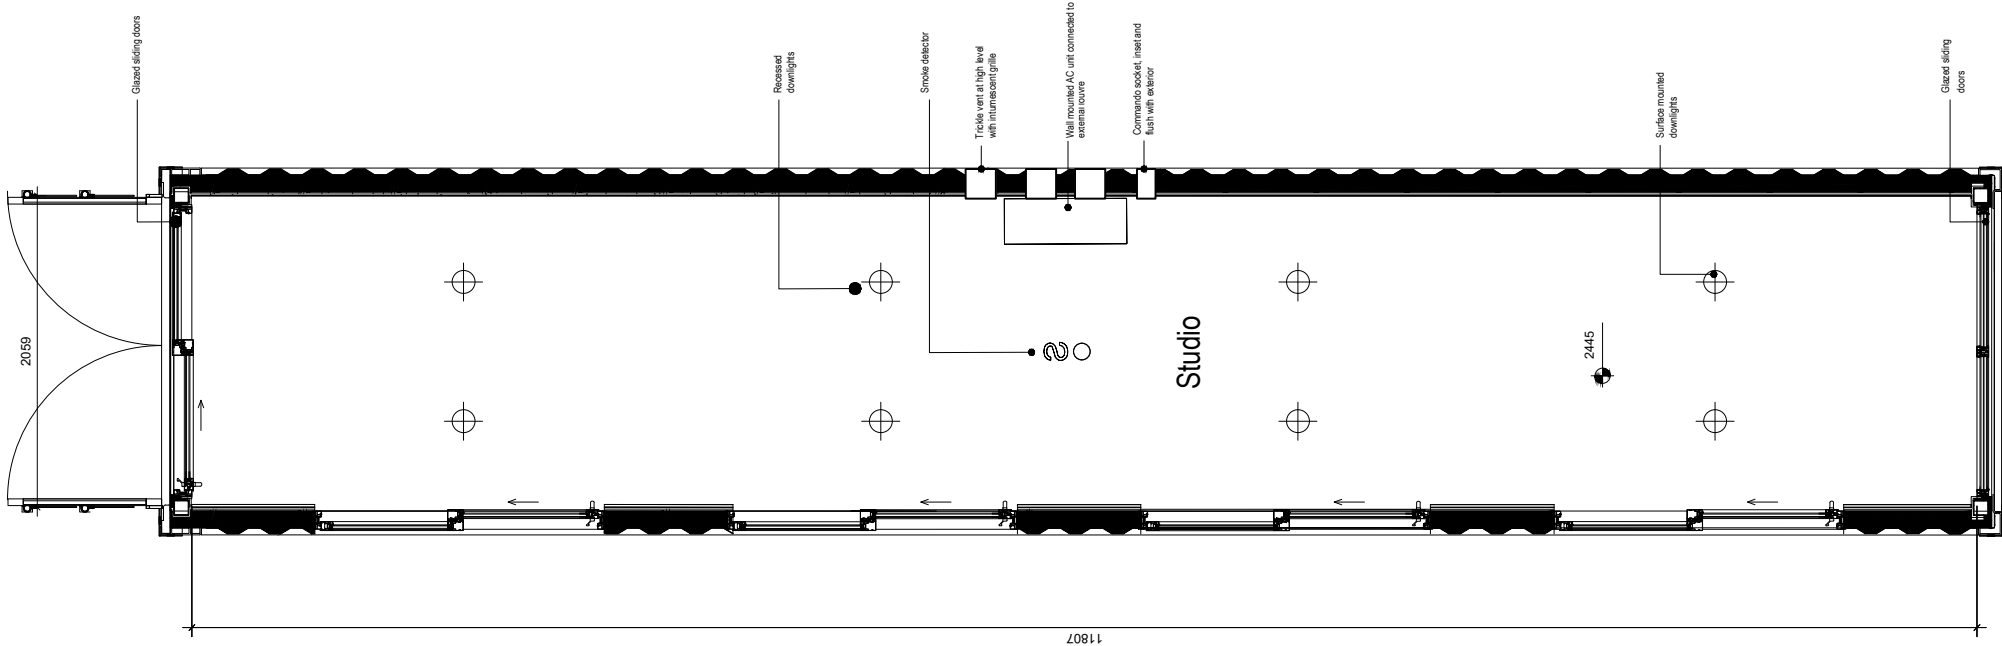

SCALE 1 : 50  
40ft Container Ceiling

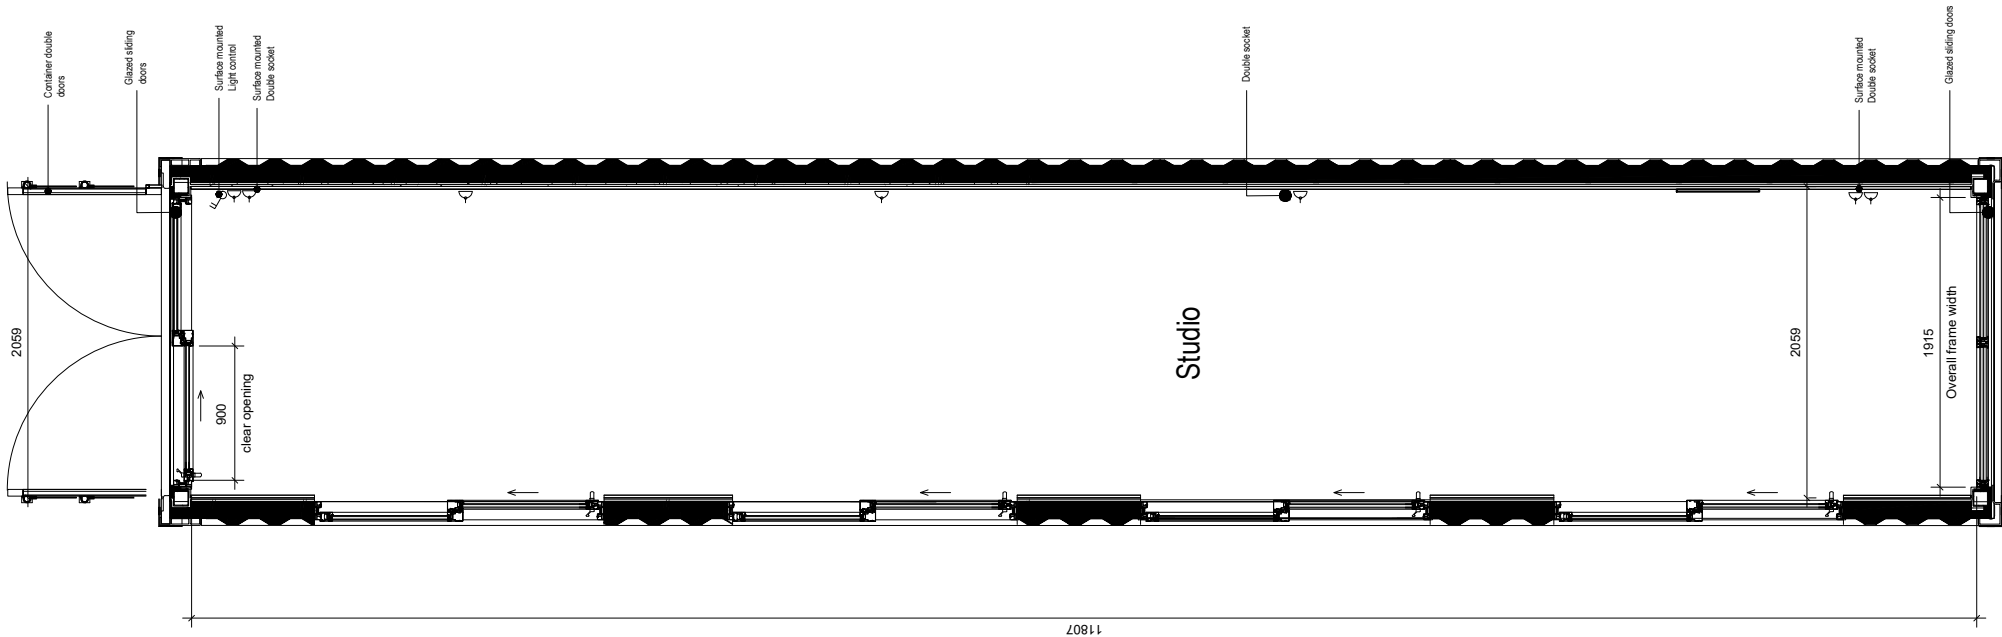

SCALE 1 : 50  
40ft Container Plan


project  
BLOC SPACES  
blocspaces.com  
LONDON UK

title  
WS-300-E2-S4-5010  
30 SQ M Work Space

scale                      paper


status                      revision

drawing no

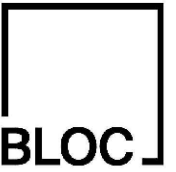


**GENERAL NOTE:**


External Colour: RAL5010  
Internal Colour (Walls, ceiling): RAL9010  
Internal Colour (Floor): RAL7016  
Internal Colour: (Window Frames) RAL901

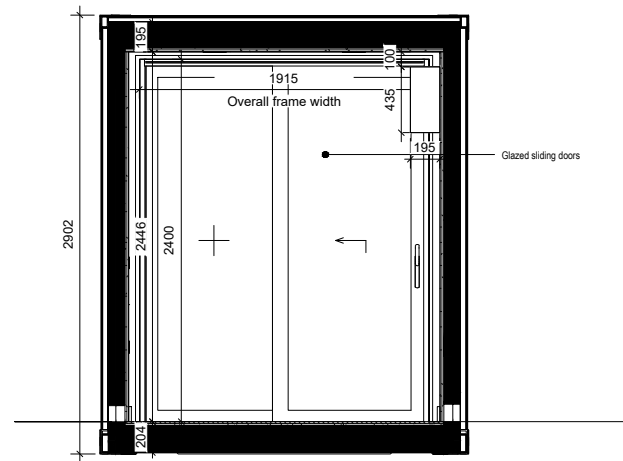


SCALE 1 : 50  
40ft Container Elev 02

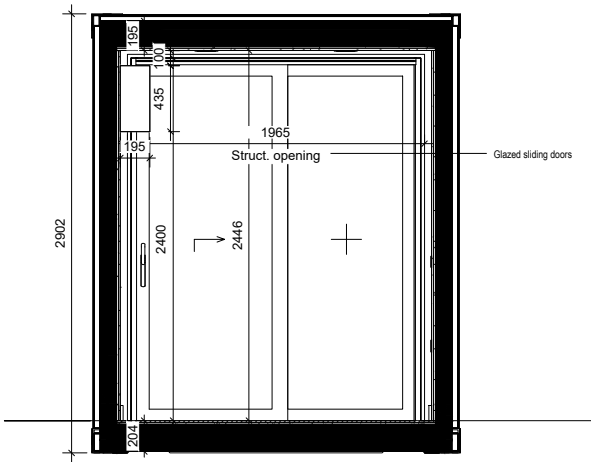

SCALE 1 : 50  
40ft Container Elev 01

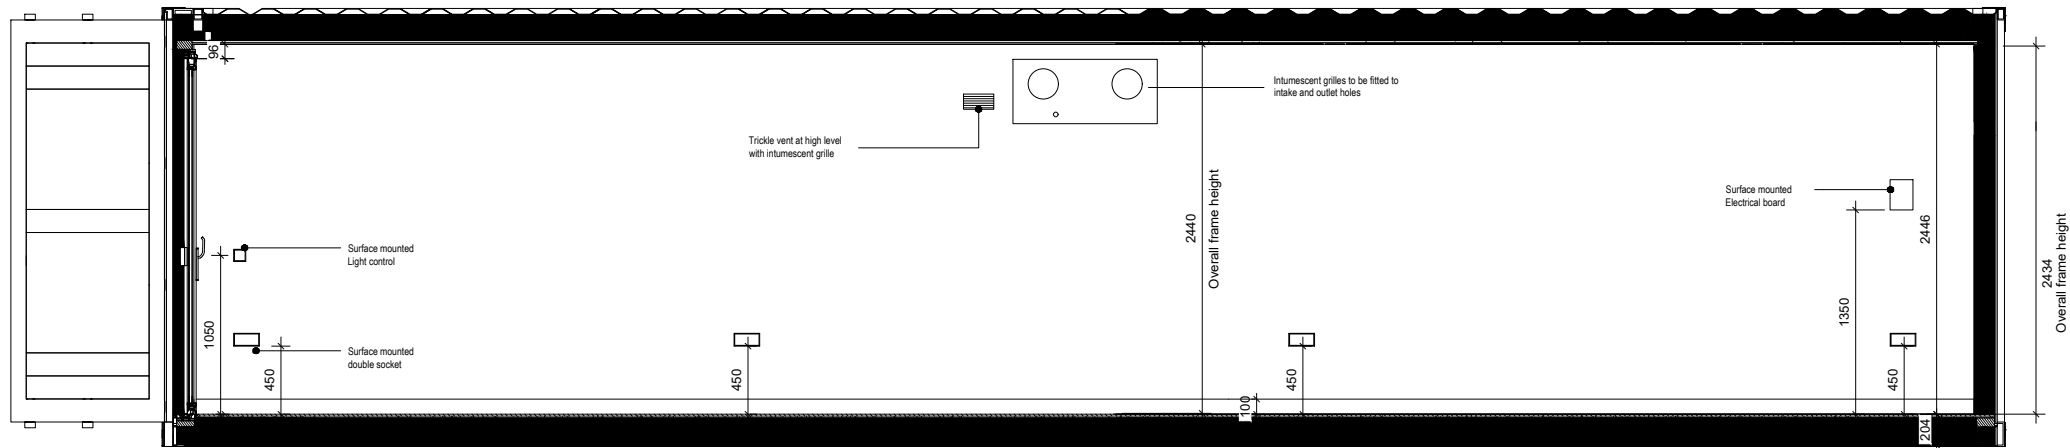

SCALE 1 : 50  
40ft Container Elev 03

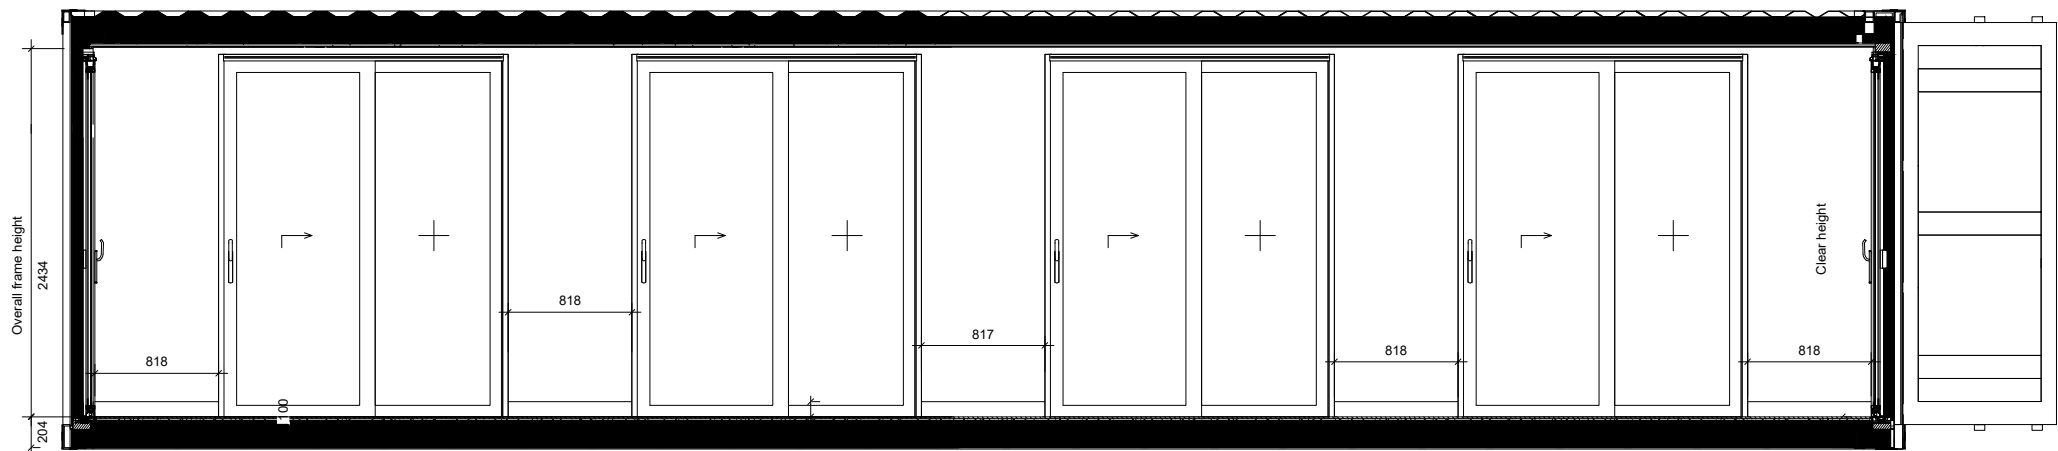

SCALE 1 : 50  
40ft Container Elev 04

project  
BLOC SPACES  
blocspaces.com  
LONDON UK

title  
WS-300-E2-S4-5010  
30 SQ M Work Space

scale paper

status revision

drawing no