



GENERAL NOTE:

External Colour: RAL7016
 Internal Colour (Walls, ceiling): RAL9010
 Internal Colour (Floor): RAL7016
 Internal Colour: (Window Frames) RAL901

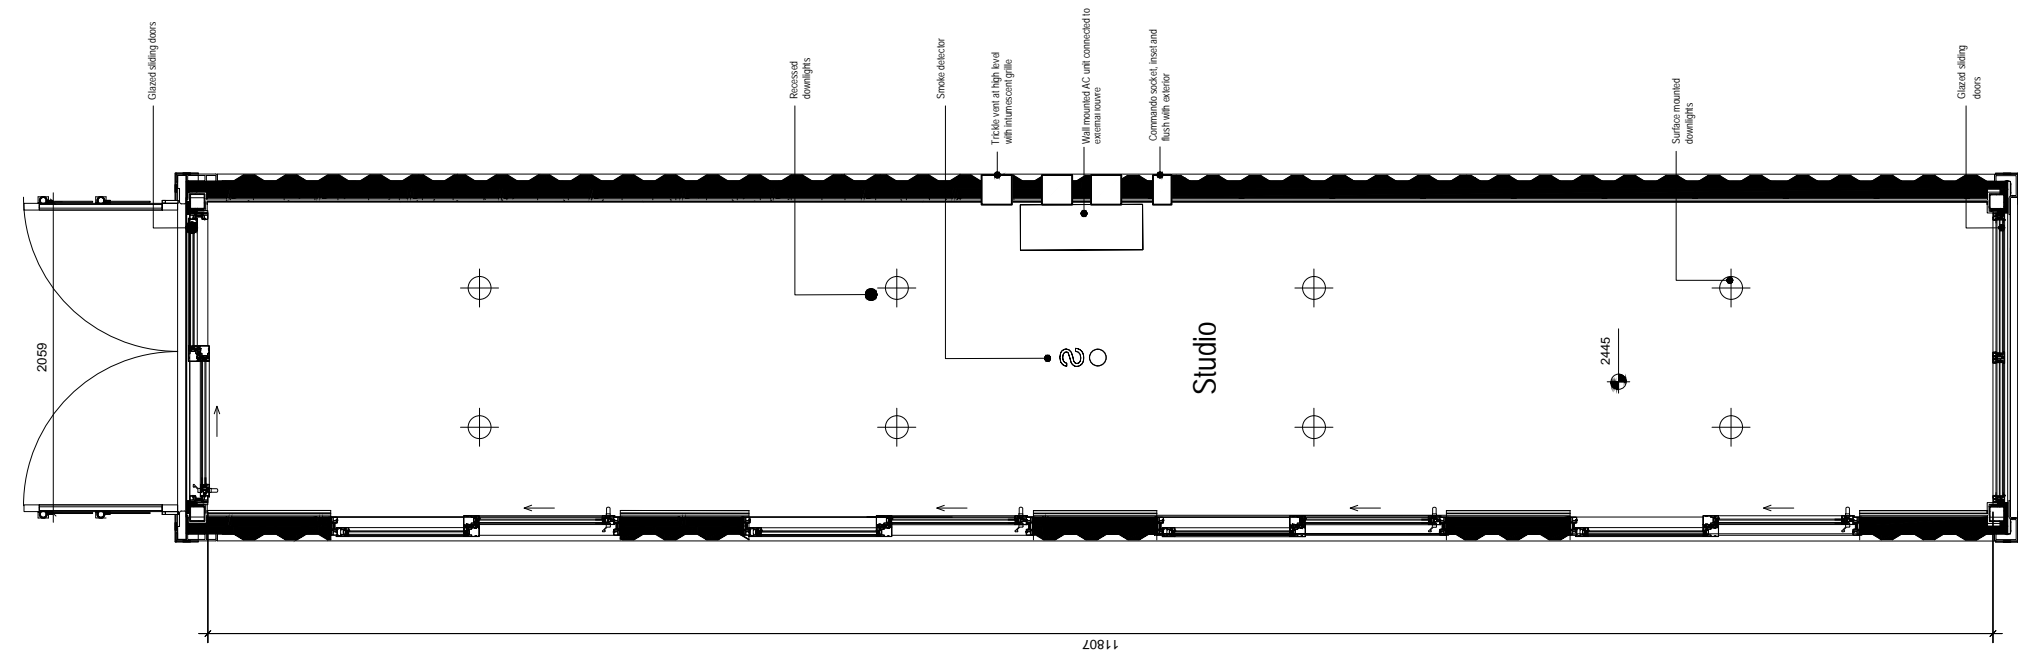

SCALE 1 : 50
 40ft Container Ceiling

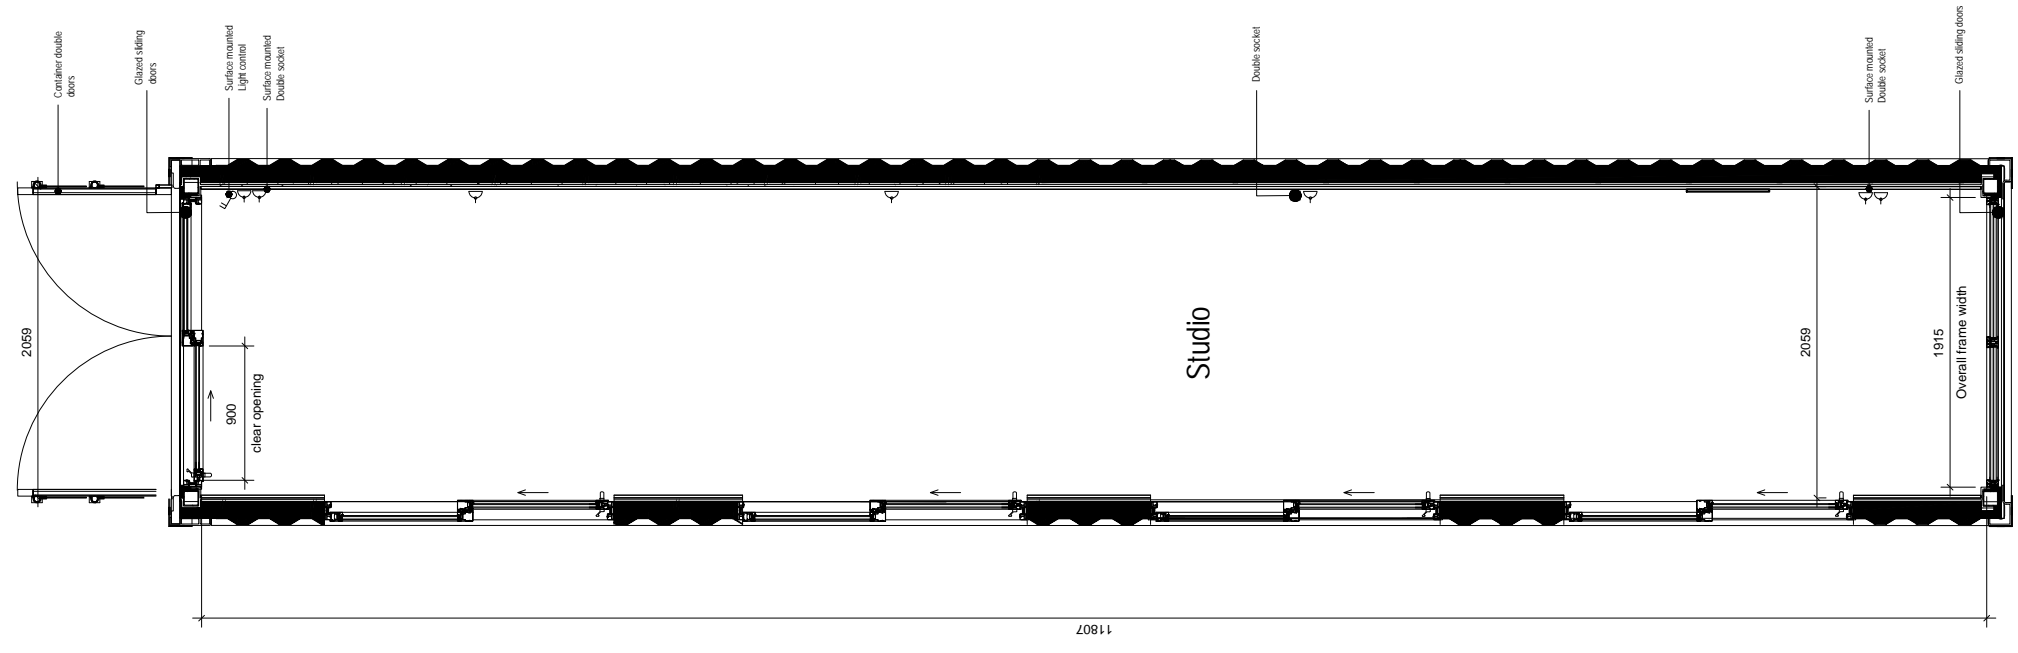

SCALE 1 : 50
 40ft Container Plan


project
 BLOC SPACES
 blocspaces.com
 LONDON UK

title
 WS-300-E2-S4-7016
 30 SQ M Work Space

scale paper

status revision

drawing no

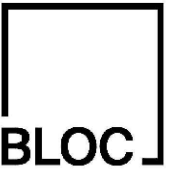

GENERAL NOTE:

External Colour: RAL7016
 Internal Colour (Walls, ceiling): RAL9010
 Internal Colour (Floor): RAL7016
 Internal Colour: (Window Frames) RAL901


project
 BLOC SPACES
 blocspaces.com
 LONDON UK

title
 WS-300-E2-S4-7016
 30 SQ M Work Space


scale paper

status revision


drawing no

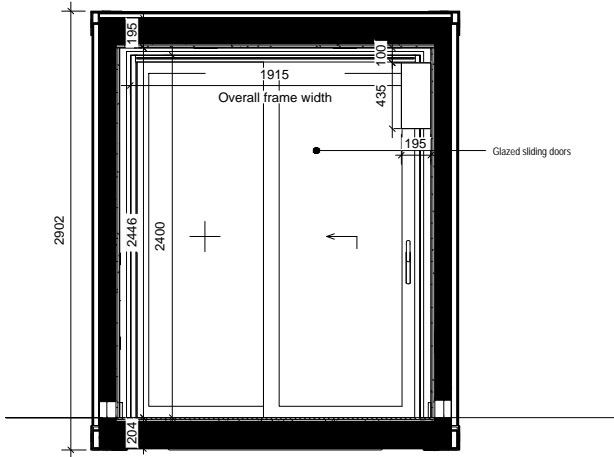


SCALE 1 : 50
 40ft Container Elev 02

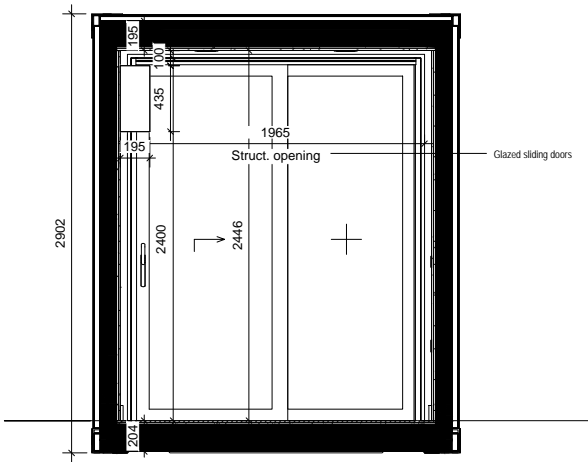

SCALE 1 : 50
 40ft Container Elev 01

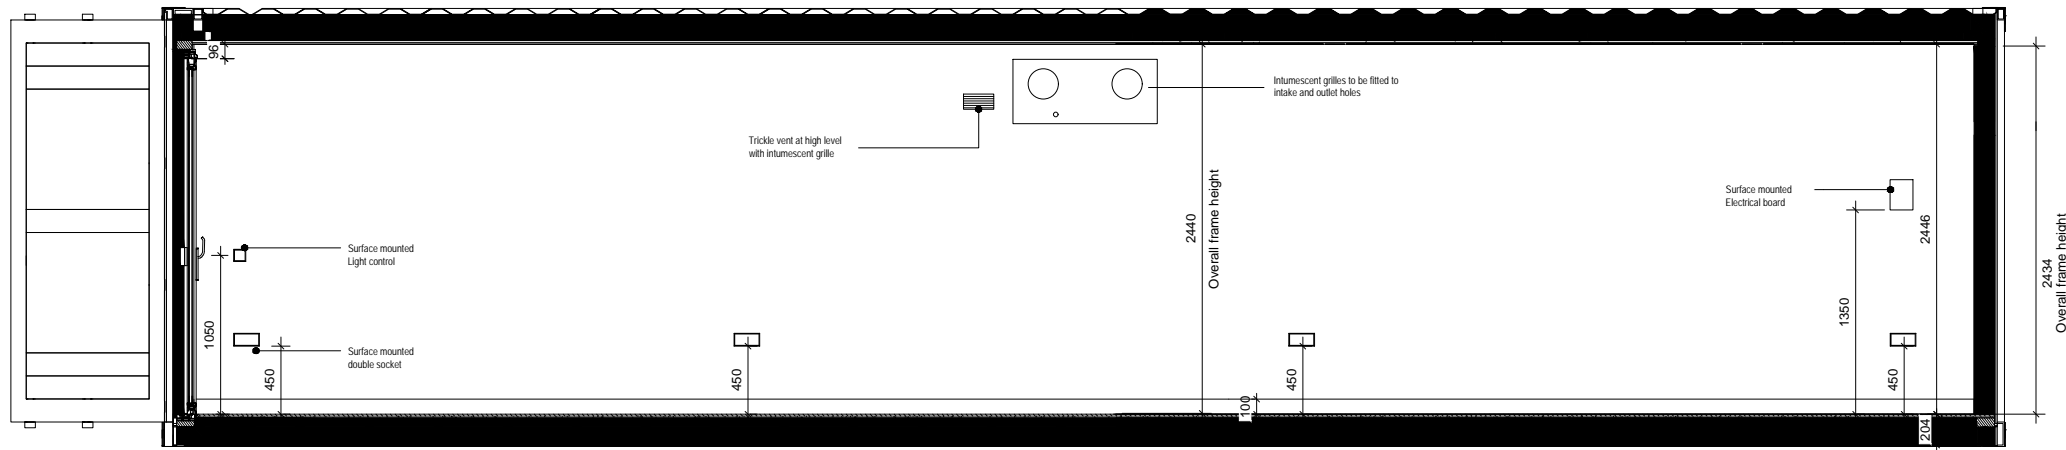

SCALE 1 : 50
 40ft Container Elev 03

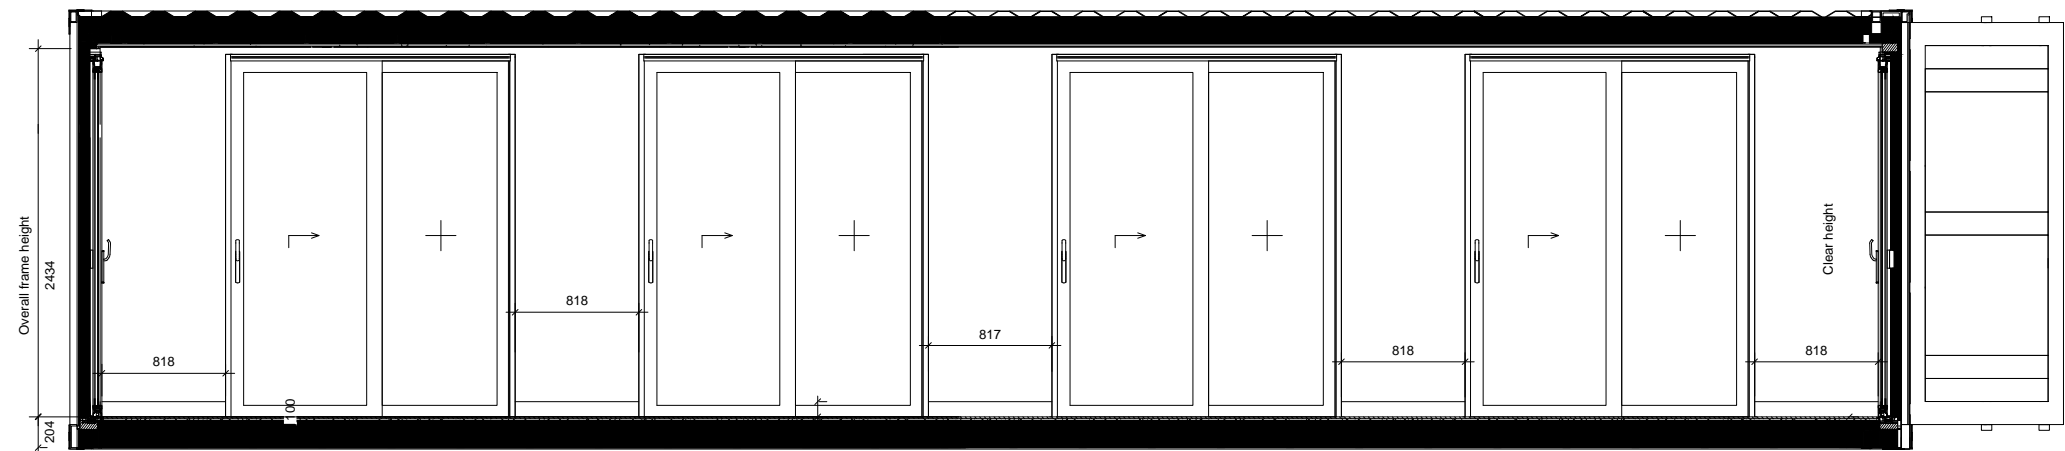

SCALE 1 : 50
 40ft Container Elev 04