



GENERAL NOTE:

External Colour: RAL9007
Internal Colour (Walls, ceiling): RAL9010
Internal Colour (Floor): RAL7016
Internal Colour: (Window Frames) RAL901

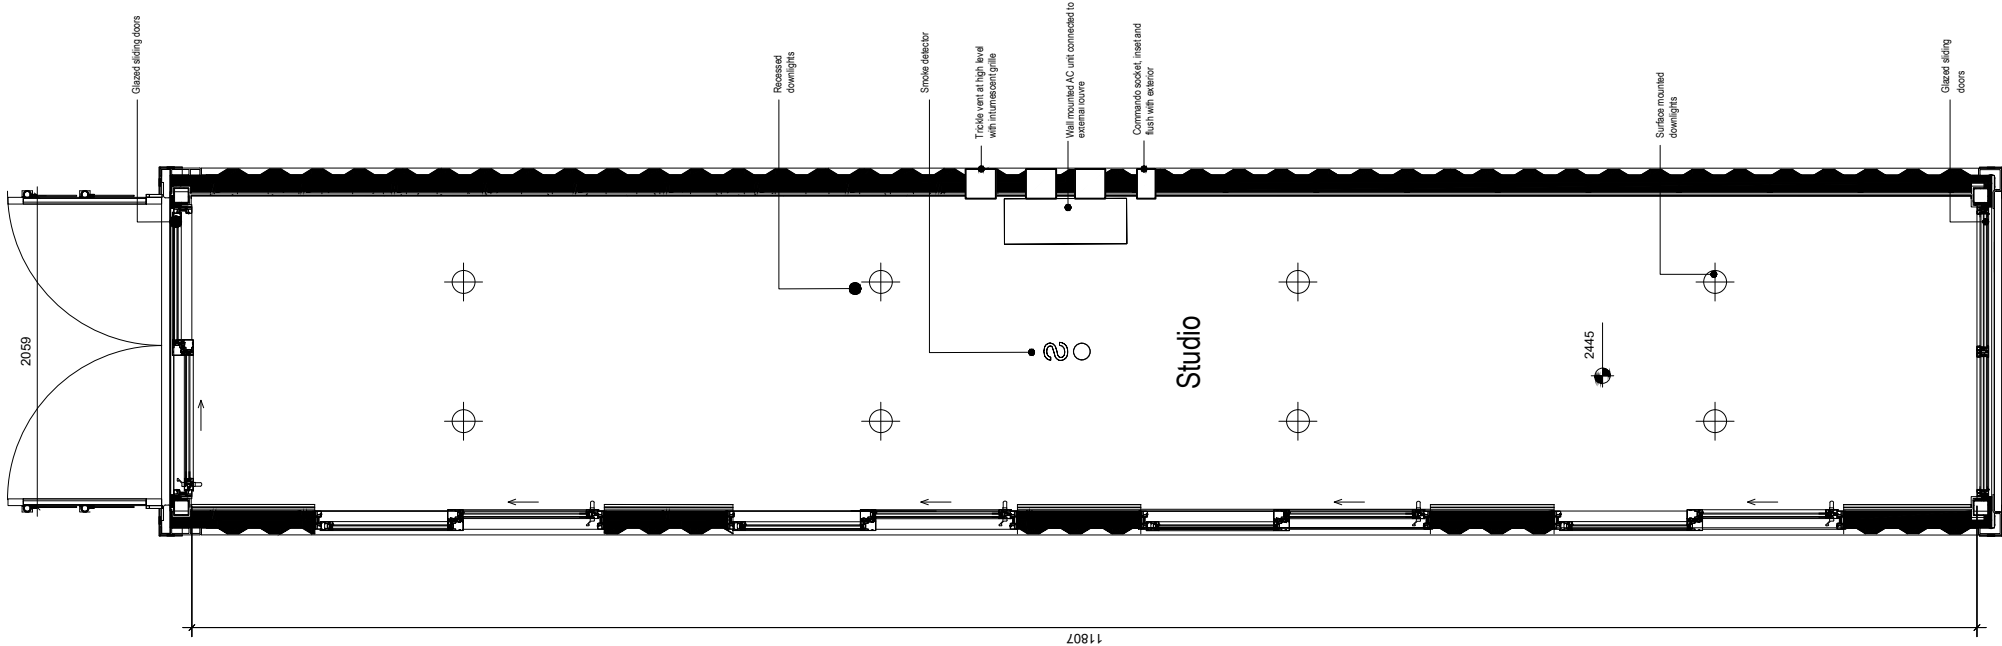

SCALE 1 : 50
40ft Container Ceiling

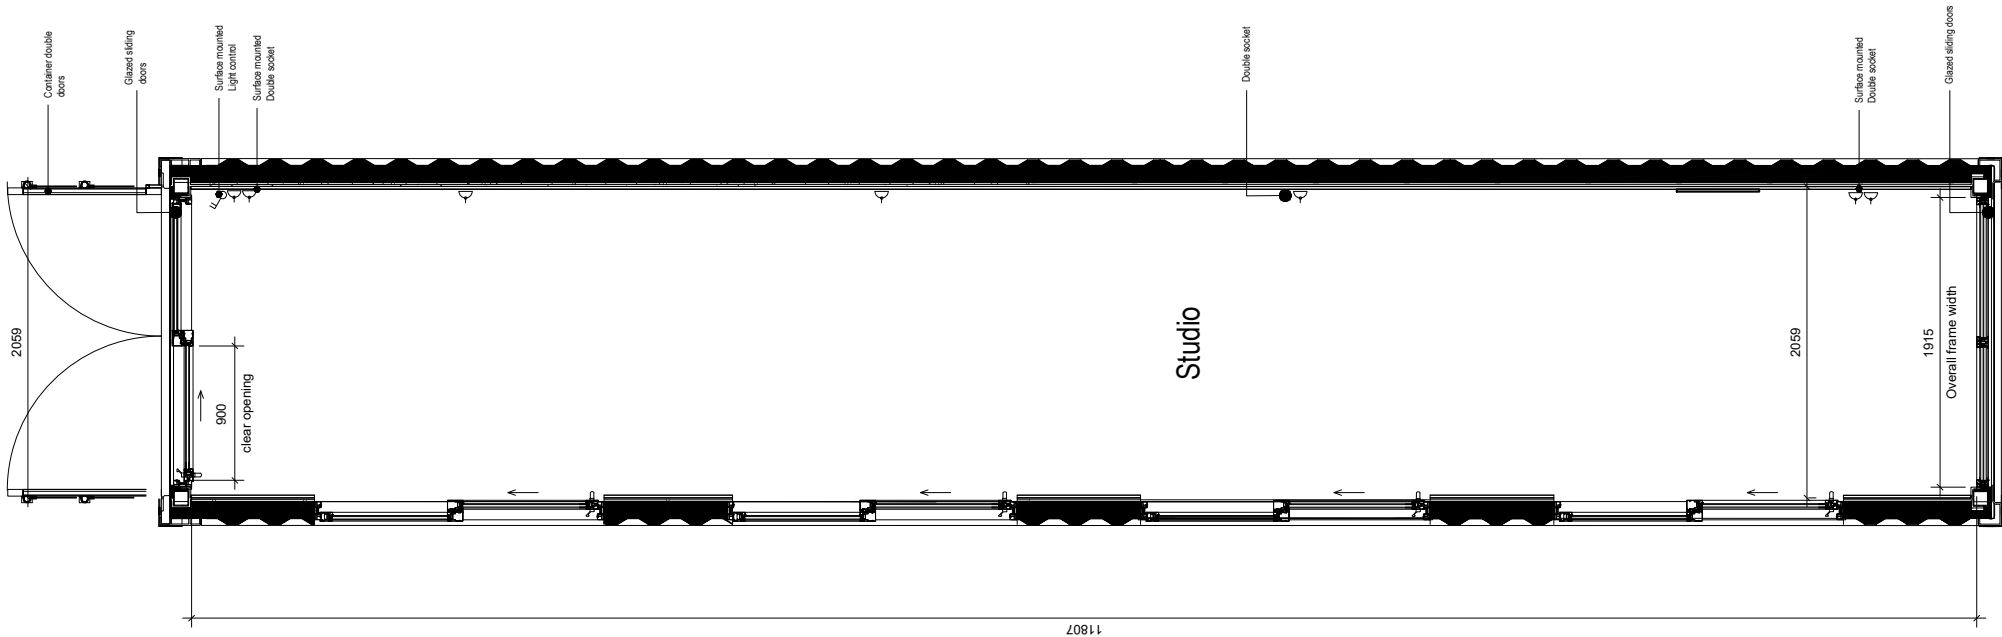

SCALE 1 : 50
40ft Container Plan


project
BLOC SPACES
blocspaces.com
LONDON UK

title
WS-300-E2-S4-9007
30 SQ M Work Space

scale paper


status revision

drawing no

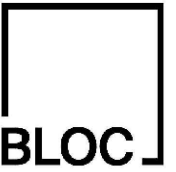


GENERAL NOTE:


External Colour: RAL9007
Internal Colour (Walls, ceiling): RAL9010
Internal Colour (Floor): RAL7016
Internal Colour: (Window Frames) RAL901

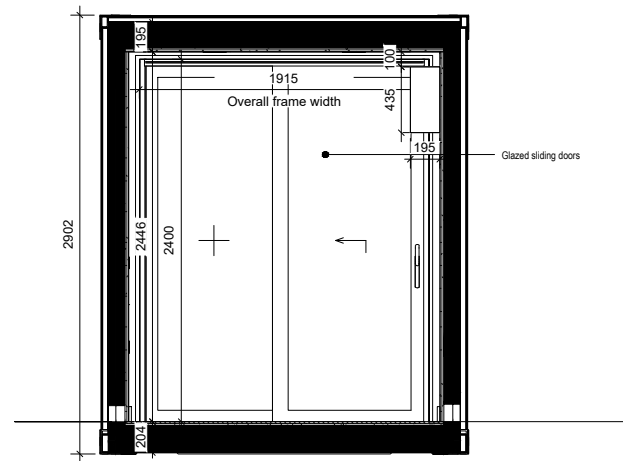


SCALE 1 : 50
40ft Container Elev 02

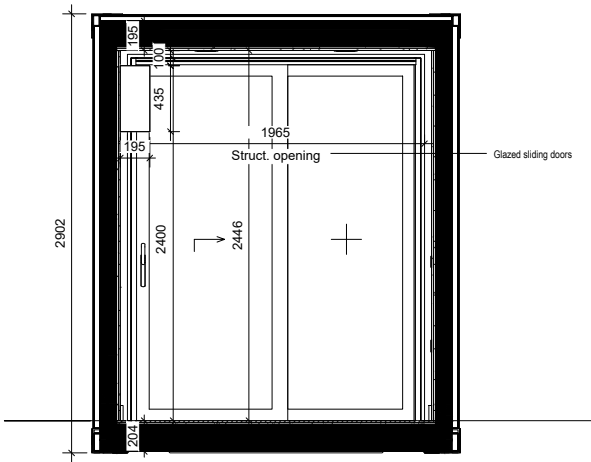

SCALE 1 : 50
40ft Container Elev 01

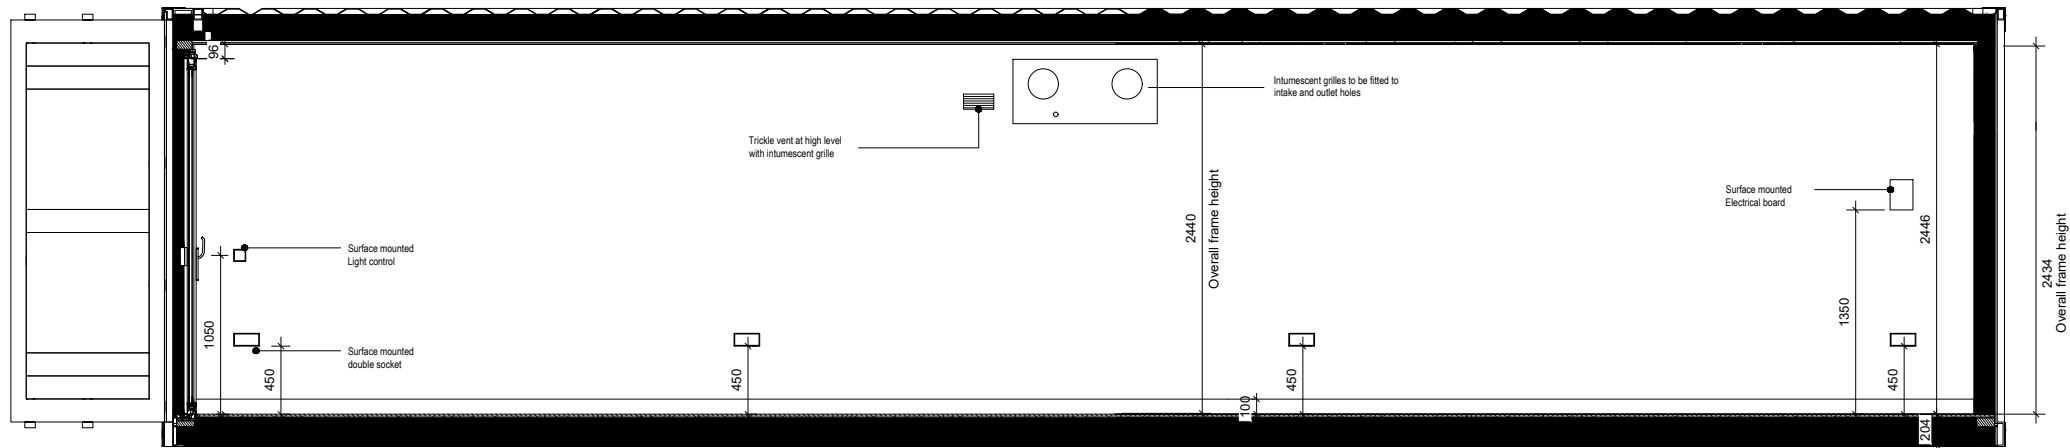

SCALE 1 : 50
40ft Container Elev 03

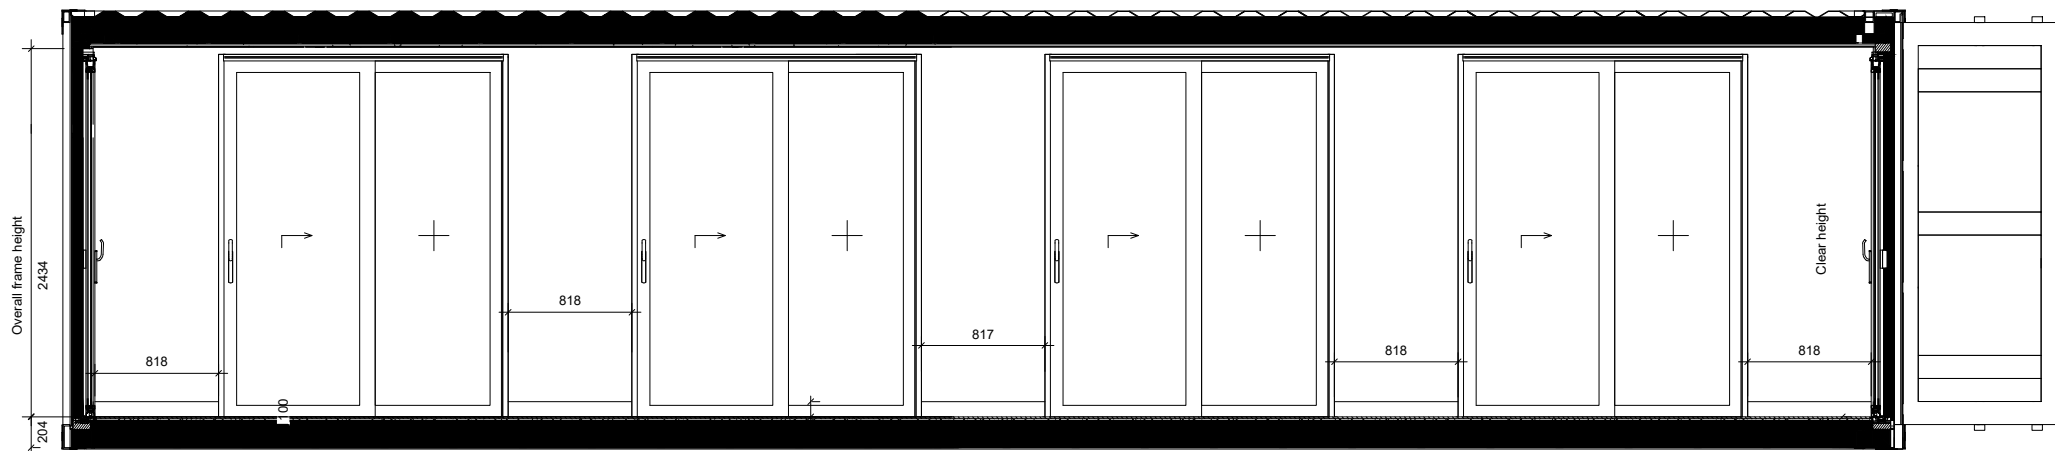

SCALE 1 : 50
40ft Container Elev 04

project
BLOC SPACES
blocspaces.com
LONDON UK

title
WS-300-E2-S4-9007
30 SQ M Work Space

scale paper

status revision

drawing no