



**GENERAL NOTE:**


- External Colour: RAL6007
- ISO Standard
- CSC Plate
- Lockbox
- Three Lock Arm
- Vents
- Fork Pockets

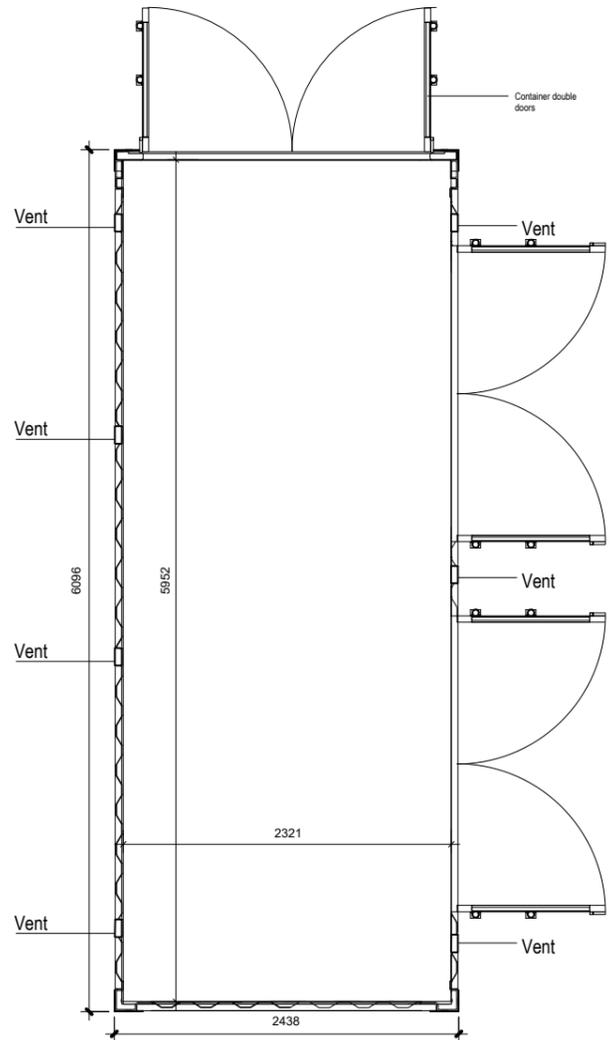


SCALE 1 : 50  
20ft Container Plan

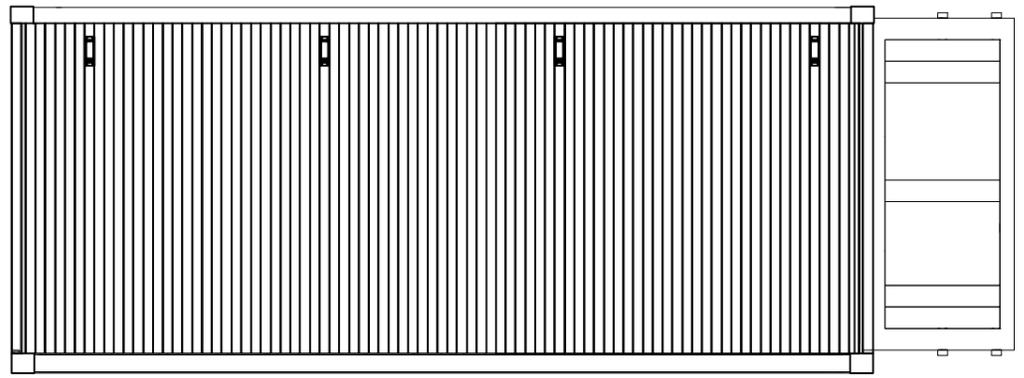


SCALE 1 : 50  
20ft Container Elev 01

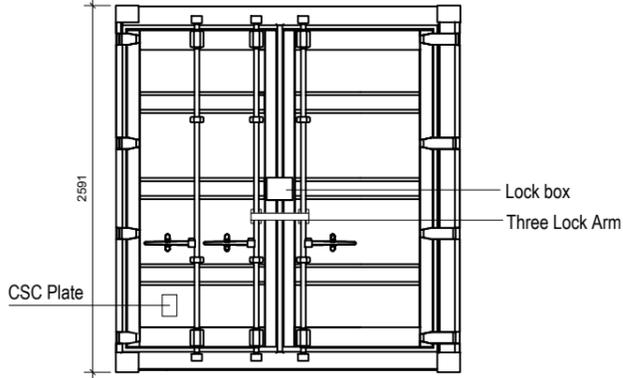

SCALE 1 : 50  
20ft Container Elev 02

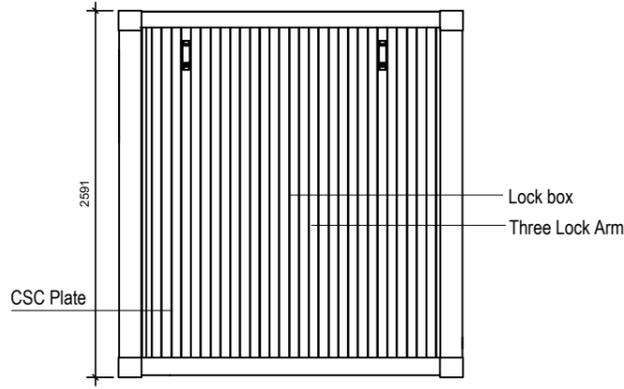

SCALE 1 : 50  
20ft Container Elev 03

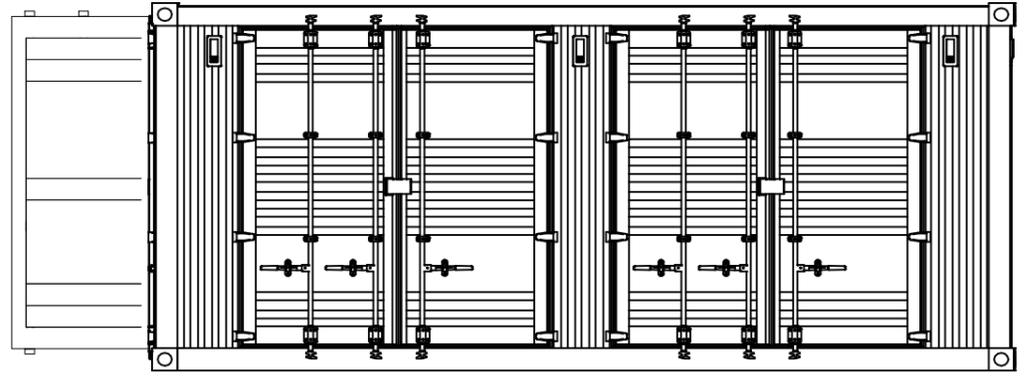

SCALE 1 : 50  
20ft Container Elev 04

project	
BLOC SPACES	
bloccspaces.com	
LONDON UK	
title	
ST-150-E1-S2-6007	
15 SQ M Storage Space	
scale	paper
status	revision
drawing no	